


PARTIAL BOUNDARY SURVEYS
SKIATOOK LAKE
HOMINY CREEK, OKLAHOMA

Performed Under Contract Number DACW 56-81-C-0104

SEC. 1, T. 22 N, R. 9 E, COUNTY OSAGE

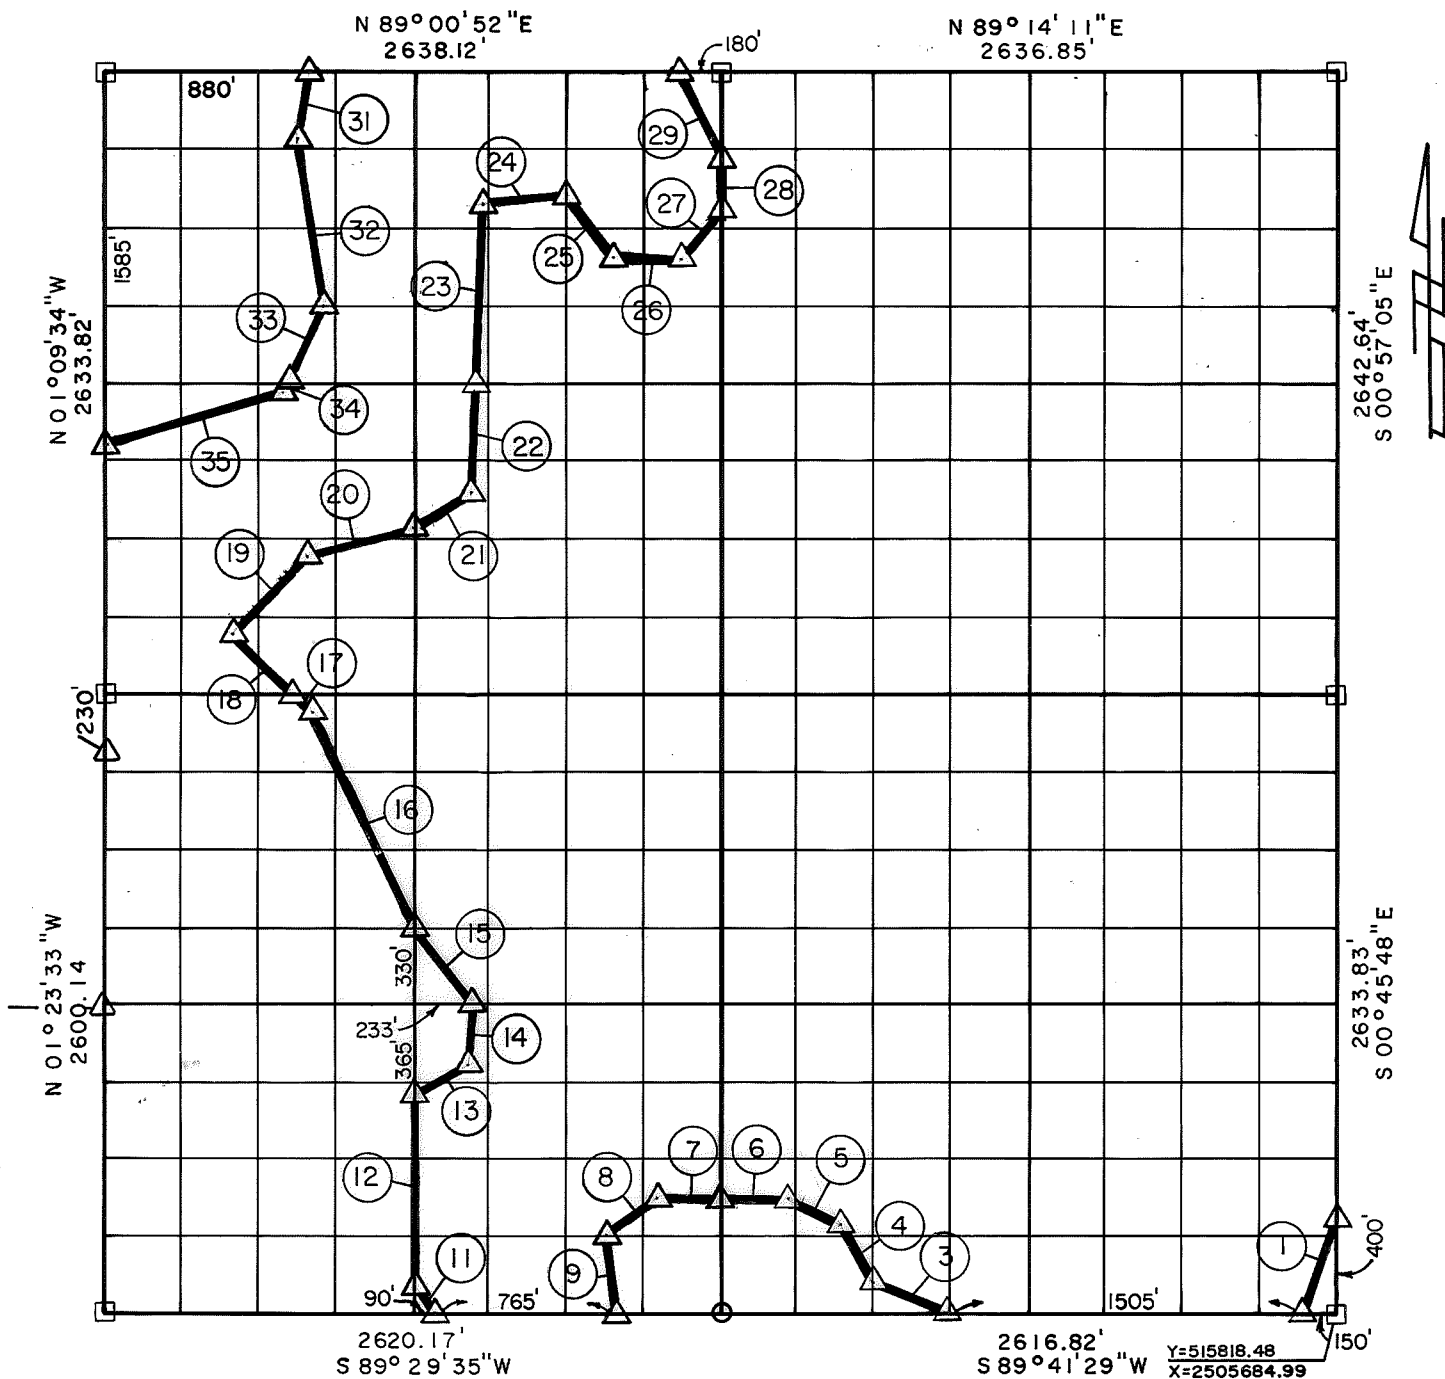

Course No.	Distance	Bearing
1	426.08'	S 19° 50' 54" W
3	343.73'	N 68° 35' 48" W
4	284.12'	N 28° 22' 09" W
5	252.83'	N 65° 27' 44" W
6	285.97'	N 89° 29' 35" W
7	279.04'	N 89° 29' 35" W
8	258.07'	S 54° 27' 44" W
9	347.33'	S 07° 08' 08" E
11	154.95'	N 36° 44' 21" W
12	813.12'	N 01° 14' 03" W
13	261.27'	N 60° 20' 28" E

Course No.	Distance	Bearing
14	239.94'	N 04° 47' 58" E
15	418.65'	N 38° 45' 28" W
16	1025.10'	N 25° 36' 12" W
17	61.10'	N 46° 25' 13" W
18	366.83'	N 46° 25' 13" W
19	466.74'	N 44° 07' 55" E
20	416.61'	N 70° 36' 30" E
21	278.74'	N 58° 15' 09" E
22	458.28'	N 02° 06' 14" E
23	767.55'	N 02° 06' 14" E
24	367.19'	N 83° 44' 45" E
25	328.02'	S 37° 34' 07" E
26	270.05'	S 88° 56' 21" E

CERTIFICATE OF SURVEY

I Hereby Certify That The
Above Plat Is A True And
Correct Representation Of
The Survey Made Of Sec.
T. 22 N, R. 9 E.

Field Book No. 13 - 269 & 269-A Date Oct., 1981

BASIL E. SCOTT & ASSOCIATES, INC.
SCOTT, JR.
Engineering & Surveying

L.S. U.S. ARMY

ENGINEER DISTRICT, TULSA
CORPS OF ENGINEERS

△ MONUMENT
□ ORIGINAL CORNER
○ IRON PIN

Basil E. Scott, Jr. L.S. No. 545

SHEET 1 of 2

Performed Under Contract Number DACW 56-81-C-0104

A blank sheet of graph paper featuring a uniform grid of small squares. The grid consists of 20 columns and 20 rows, creating a total of 400 square units. A single vertical line runs down the center, separating the first 10 columns from the last 10 columns. Similarly, a single horizontal line runs across the middle, separating the first 10 rows from the last 10 rows. These two lines intersect at the exact center of the grid, dividing it into four equal quadrants of 10x10 squares each. The lines are thin and black, set against a white background.

Course No.	Distance	Bearing
27	276.88'	N 39° 16' 38" E
28	220.00'	N 01° 04' 38" W
29	402.75'	N 27° 37' 26" W
31	308.33'	S 09° 37' 07" W
32	723.41'	S 08° 44' 46" E
33	330.80'	S 25° 29' 51" W
34	29.27'	S 25° 29' 51" W
35	793.64'	S 71° 11' 45" W

I Hereby Certify That The
Above Plat Is A True And
Correct Representation Of
The Survey Made Of Sec. 1,
T. 22 N., R. 9 E.

Field Book No. 13

BASIL SCOTT
SCOTT, JR.

U.S. ARMY
CORP

Oklahoma

BASILE SCOTT & ASSOCIATES, INC.
SCOTT, JR. Engineering & Surveying
 For



U.S. ARMY ENGINEER DISTRICT, TULSA
CORPS OF ENGINEERS

Δ MONUMENT
 □ ORIGINAL CORNER
 ○ IRON PIN

Basil E. Scott, Jr. L.S. No. 545


SHEET 2 of 2

SKIATOOK LAKE AREA
HOMINY CREEK, OKLAHOMA
SECTION AND QUARTER SECTION CORNER SURVEY
Performed Under Contract Number DACW 56-74-C-0098

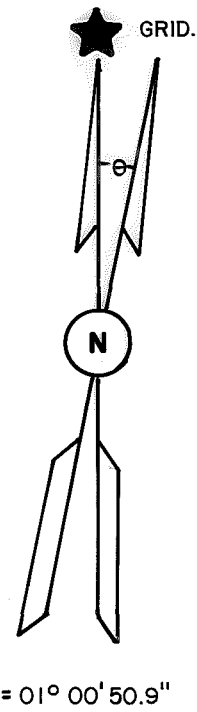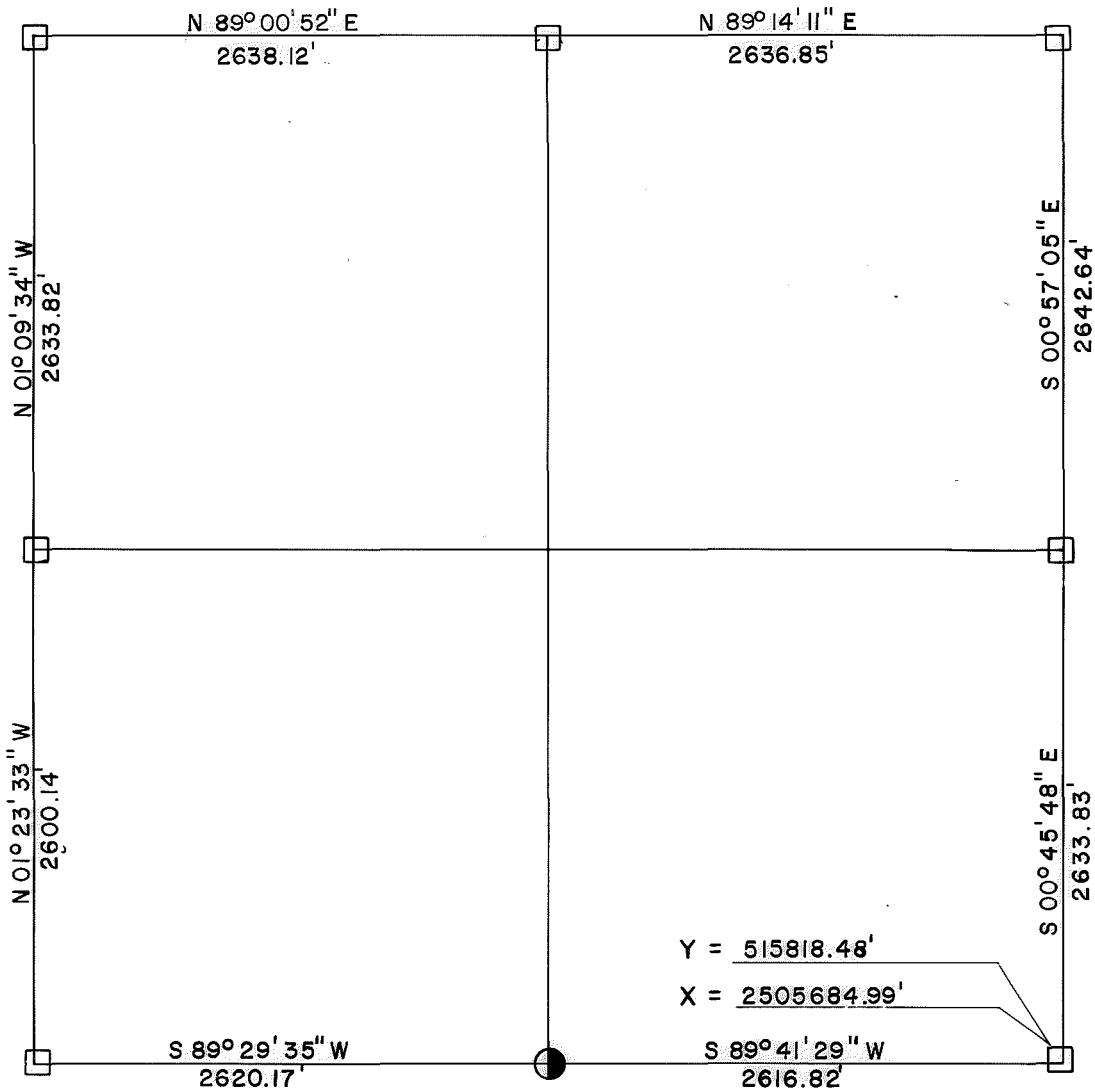

REFERENCES

Scale: 1" = 50'

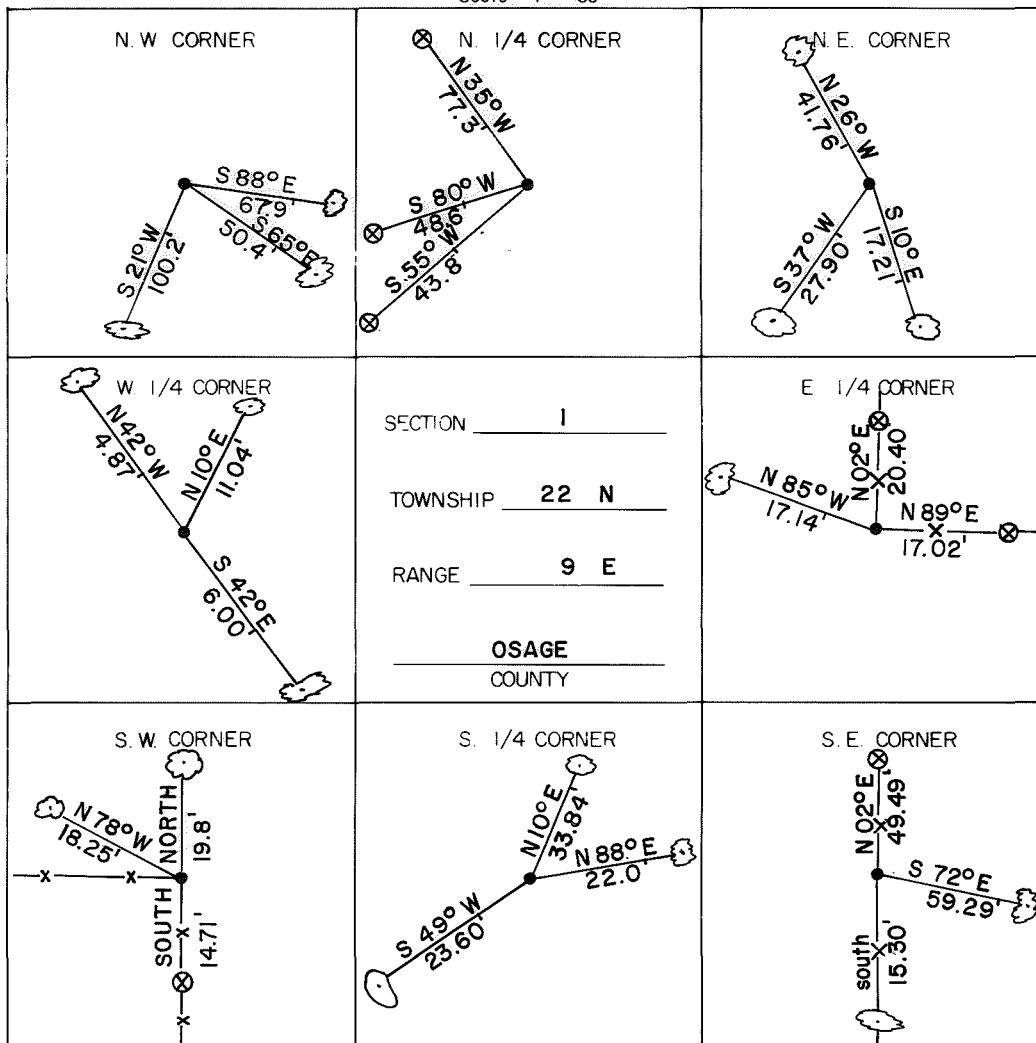

LEGEND

- △ Monument
- Original Corner
- Iron Pin Set
- Iron Pin Found
- Tele. Pole
- Power Pole
- ⊗ Fence Post
- Hwy. R/W Marker
- Reference Marker
- Tree

NOTE: Ties are to nail and washer unless otherwise noted.



Certificate of Survey

I hereby certify that the above plat is a true and correct representation of the survey of the above section.

Field Book No. 13-269



Under the Supervision of
U.S. ARMY ENGINEER
TULSA DISTRICT
CORP OF ENGINEERS

George E. Gilmore
REGISTERED LAND SURVEYOR L.S. # 251

DATE: Aug. 1974