

RECORD BOUNDARY PLAT

LAKE FORT GIBSON, OKLAHOMA


SEC 35 T 19 N R 19 E

COUNTY MAYES

S89°45'40"W
2649.67'

S89°45'40"W
2649.67'

4" Ø PIPE REPLACE ORIGINAL MON.

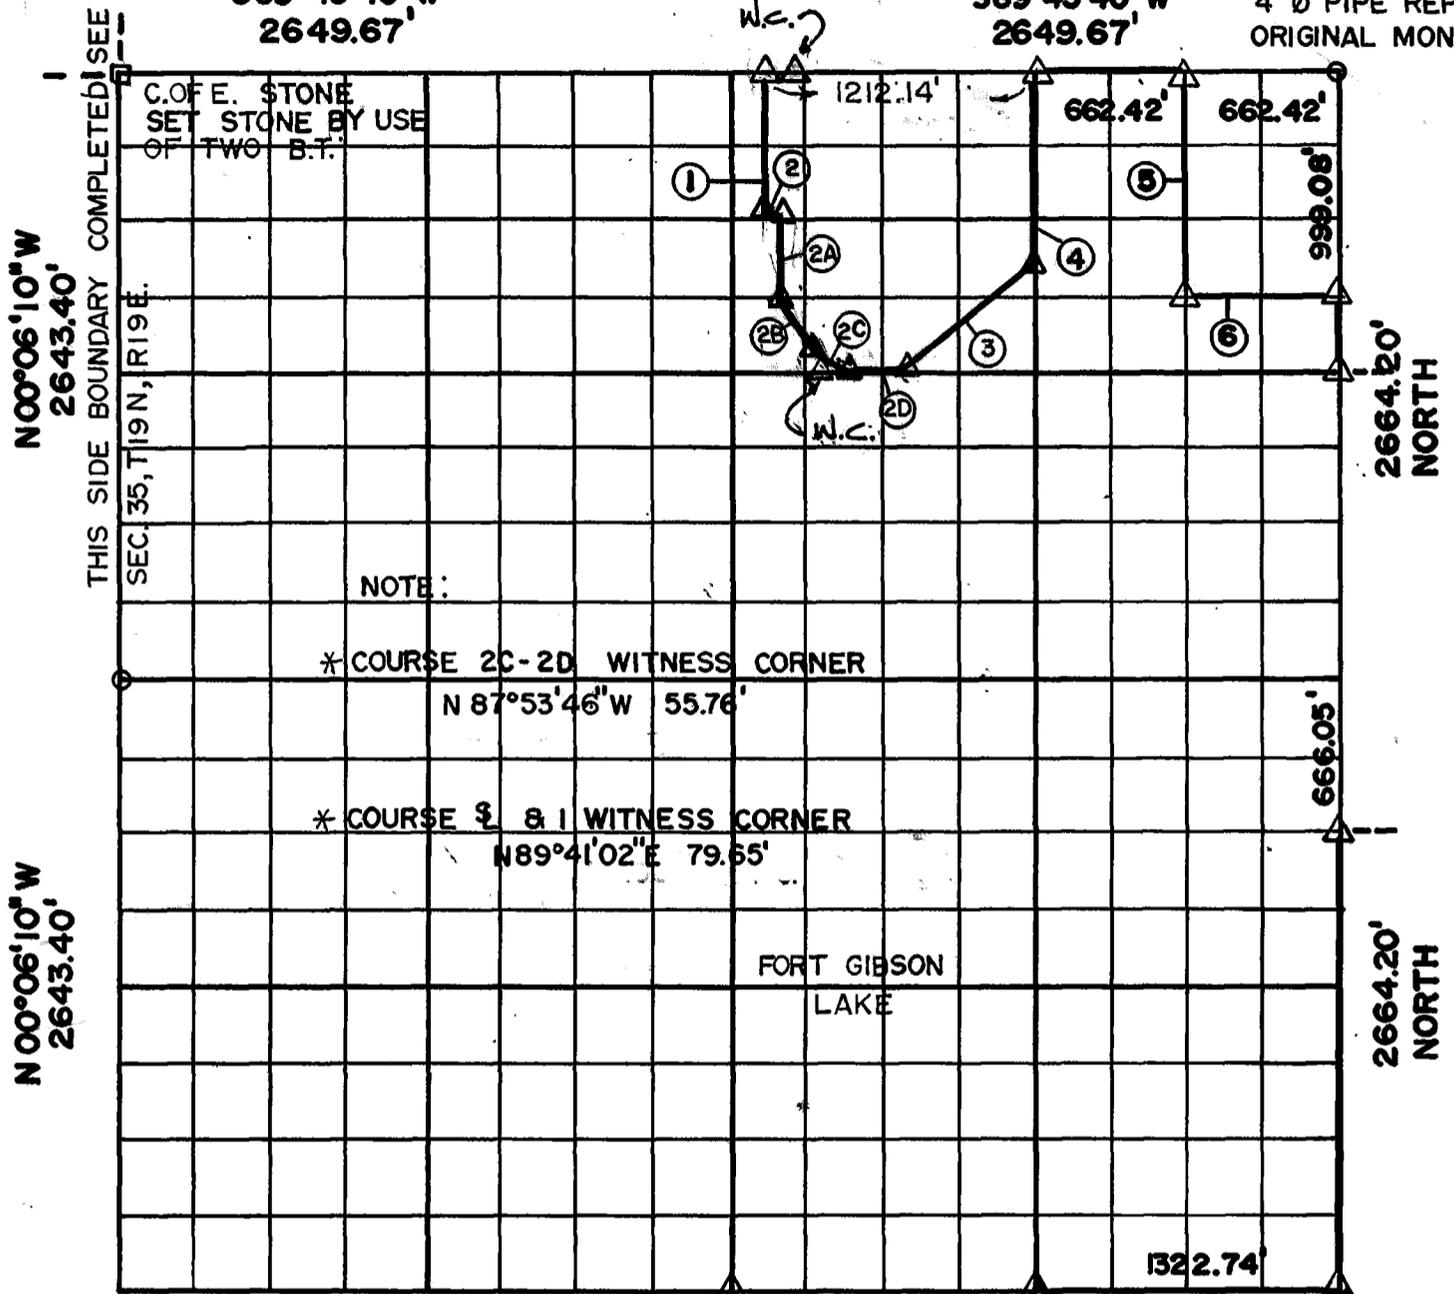

NOTE:

* COURSE 2C-2D WITNESS CORNER

N 87°53'46"W 55.76'

* COURSE 1 & 2 WITNESS CORNER

N 89°41'02"E 79.65'

FORT GIBSON
LAKE

2645.48'
S 89°47'20"E

2645.48'
S 89°47'20"E

Course No.	Distance	Bearing	Course No.	Distance	Bearing
1	667.24	S 01°04'12" E			
2	78.08	EAST			
2A	322.61	S 01°04'12" E			
2B	278.38	S 17°53'38" E			
2C	116.57	S 51°46'52" E			
2D	259.03	N 89°52'20" E			
3	844.46	N 53°36'32" E			
4	830.00	N 00°01'30" W			
5	998.26	S 00°00'40" E			
6	662.32	N 89°50'40" E			
NOTE: MONUMENTS IN FIELD ARE DESCRIBED BY SECTIONAL SUBDIVISION NOT COURSES AS DEPICTED BY THIS PLAT. ALL BEARINGS ARE UNIQUE & ASSUMED FOR THIS PLAT.					
CSE 1 THRU 4 REVISED BDY. MAY 1991 * SCOTT & ASSOC. INC.					

SEPT., 1984

Field Book No. 5-1393

Date MAY, 1952

SURVEY PERFORMED BY THE
CORPS OF ENGINEERS, TULSA DISTRICT
PLATS PREPARED BY
ENTZ ENGINEERING & ASSOCIATES INC. AND
HUFFMAN SURVEYING CO., INC.

LEGEND


- △ MONUMENT
- ORIGINAL CORNER
- IRON PIN

SHEET ___ of ___

PLAT OF SURVEY

LOCATION MAP

LEGEND

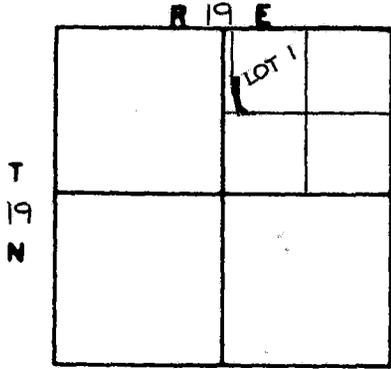

Section Line	---
Fence	---*---
Water Line	---W---
Gas Line	---G---
Electric Line	---E---
Telephone Line	---T---
Iron Pin	●
Elevation	□
Easement Line	--- ---

Section 35
County MAYES


"Indian Owned Firm"

SCALE: 1" = 100'

SCOTT & ASSOCIATES, INC.
901-B Callahan Street
Phone: office
night



LAND SURVEYORS
Muskogee, Oklahoma 74403
1-918-682-7577
682-8113

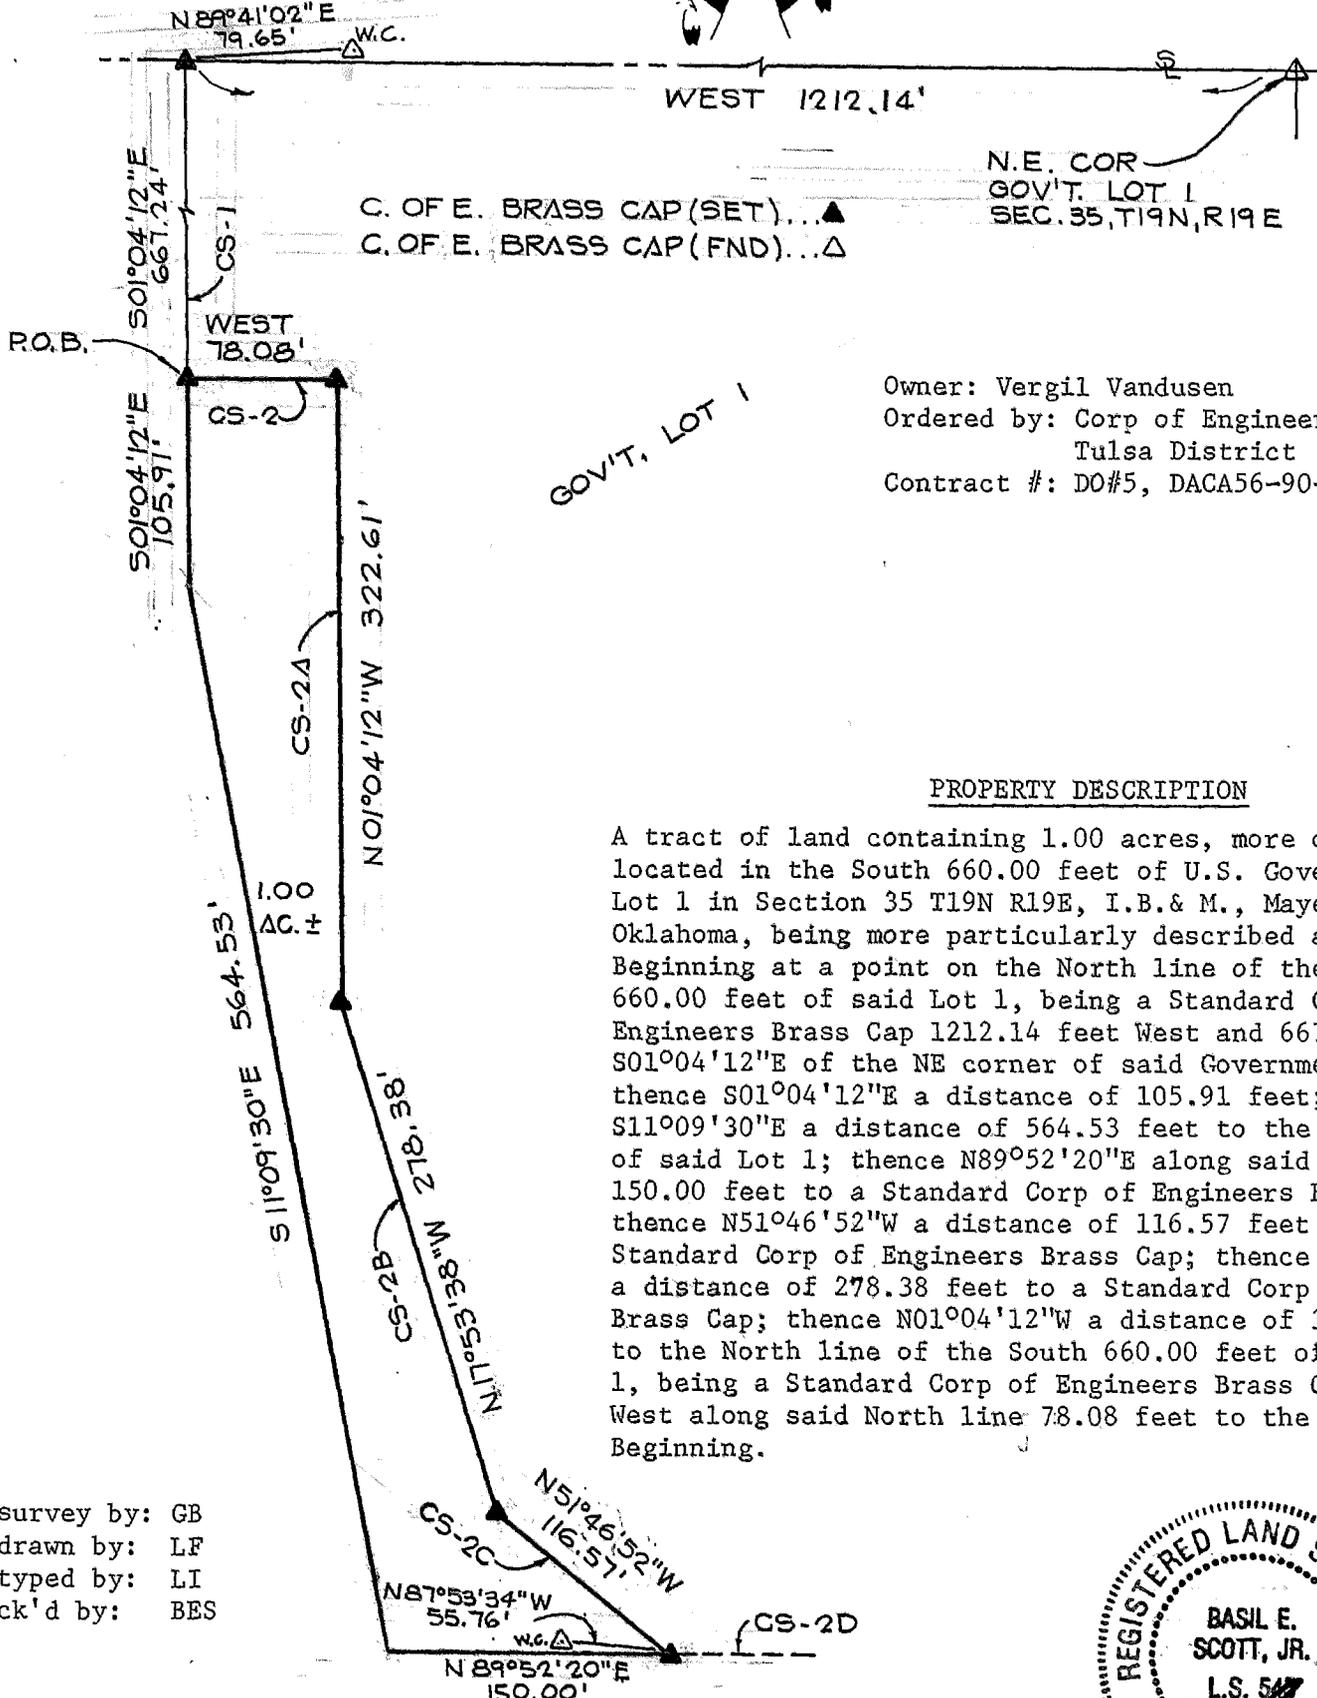

C. OF E. BRASS CAP (SET)...▲
C. OF E. BRASS CAP (FND)...△

N.E. COR
GOV'T. LOT 1
SEC. 35, T19N, R19E

Owner: Vergil Vandusen
Ordered by: Corp of Engineers,
Tulsa District
Contract #: DO#5, DACA56-90-D-0001

PROPERTY DESCRIPTION

A tract of land containing 1.00 acres, more or less, located in the South 660.00 feet of U.S. Government Lot 1 in Section 35 T19N R19E, I.B. & M., Mayes County, Oklahoma, being more particularly described as follows: Beginning at a point on the North line of the South 660.00 feet of said Lot 1, being a Standard Corp of Engineers Brass Cap 1212.14 feet West and 667.24 feet S01°04'12"E of the NE corner of said Government Lot 1; thence S01°04'12"E a distance of 105.91 feet; thence S11°09'30"E a distance of 564.53 feet to the South line of said Lot 1; thence N89°52'20"E along said South line 150.00 feet to a Standard Corp of Engineers Brass Cap; thence N51°46'52"W a distance of 116.57 feet to a Standard Corp of Engineers Brass Cap; thence N17°53'38"W a distance of 278.38 feet to a Standard Corp of Engineers Brass Cap; thence N01°04'12"W a distance of 322.61 feet to the North line of the South 660.00 feet of said Lot 1, being a Standard Corp of Engineers Brass Cap; thence West along said North line 78.08 feet to the Point of Beginning.

survey by: GB
drawn by: LF
typed by: LI
ck'd by: BES




WITNESS my hand and seal this 6th day of June 1991

2, 10

DISPOSAL TRACT SURVEY PLAT
 FT. GIBSON DAM & RESERVOIR
 LAKE FT. GIBSON, OKLA.

SEC. 35, T 19 N, R 19 E, COUNTY MAYES
 PARCEL NO. 28 Performed Under Contract No. DACA56-88-D-0050

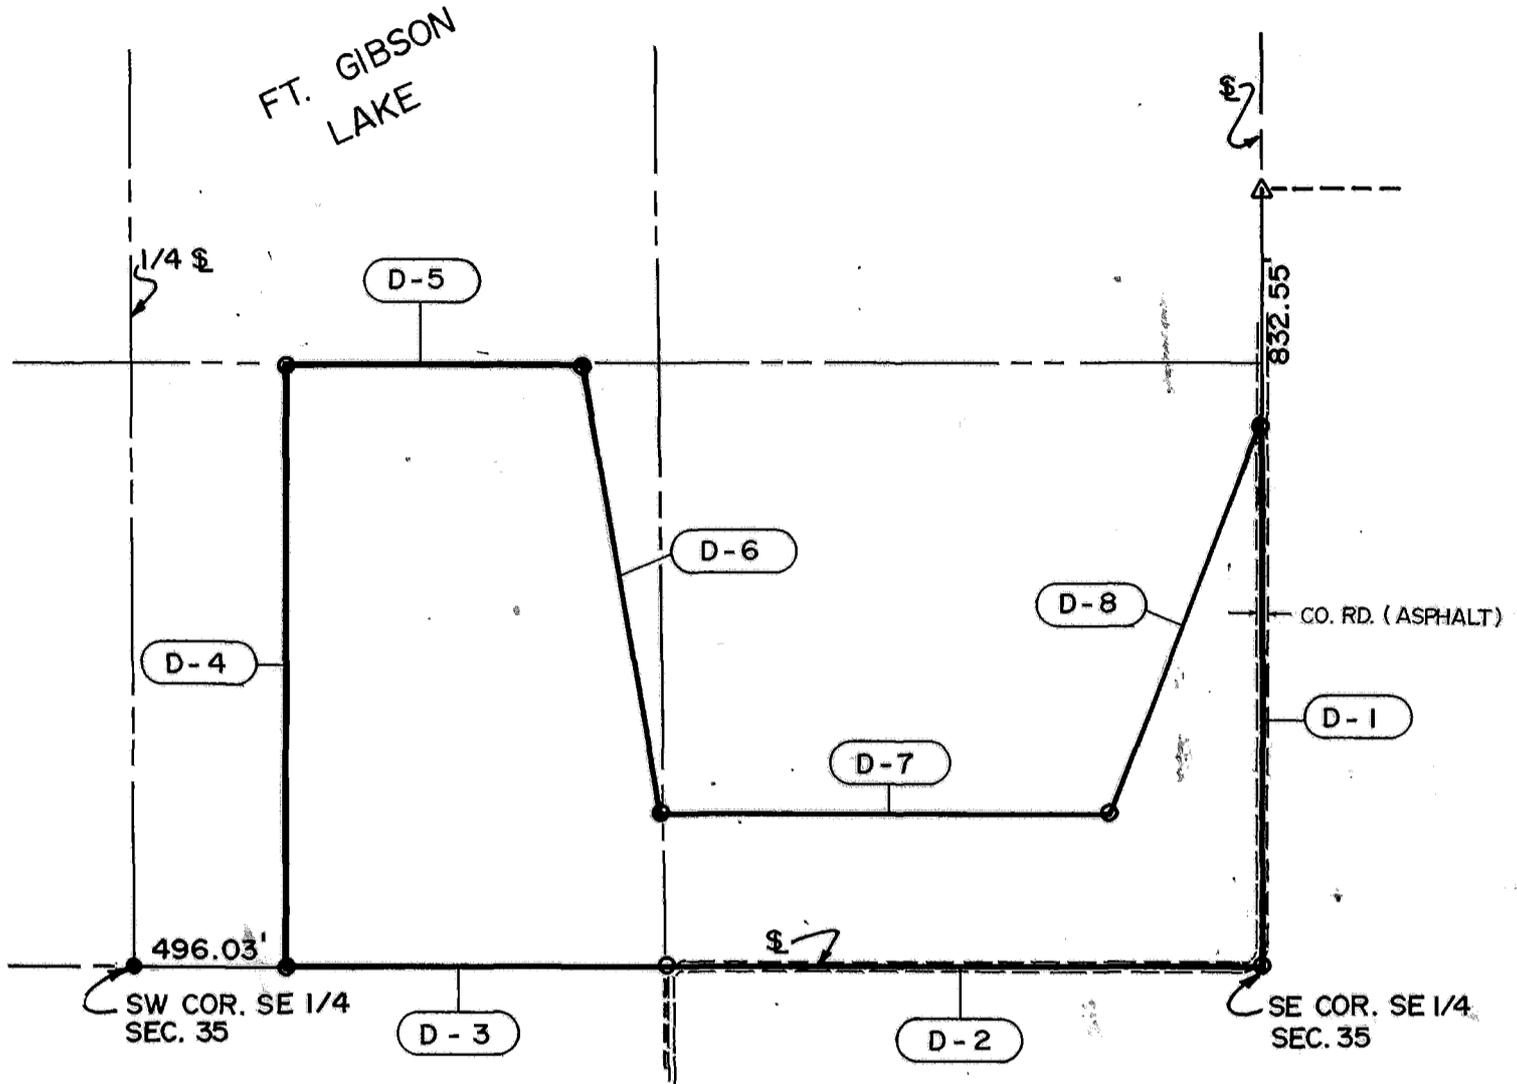

D-3 = DISPOSAL BNDRY. CRS.
 TOTAL AREA: 36.59 AC.

SCALE 1"=400'

Course No.	Distance	Bearing	Course No.	Distance	Bearing
D-1	1165.61	SOUTH			
D-2	1322.50	N 89°47'20" W			
D-3	826.93	N 89°47'20" W			
D-4	1327.86	N 00°02'15" W			
D-5	661.62	S 89°54'12" E			
D-6	1011.08	S 09°26'28" E			
D-7	992.12	S 89°49'04" E			
D-8	894.85	N 21°41'23" E			

Field Book No. 5-1393 Date NOV 1988

CERTIFICATE OF SURVEY ENTZ ENGINEERING & ASSOCIATES INC. AND
 I Hereby Certify That The HUFFMAN SURVEYING CO., INC.
 Above Plat is a True and Correct A Joint Venture
 Representation of the Survey for
 Made in Sec. 35, T 19 N, R 19 E. U.S. ARMY ENGINEER DISTRICT, TULSA
 CORPS OF ENGINEERS

— LEGEND —

- Δ MONUMENT
- ORIGINAL CORNER
- IRON PIN W/ CAP

Ron Huffman
 Ron Huffman L.S. 1020