


PARTIAL BOUNDARY SURVEYS

TENKILLER LAKE  
ILLINOIS RIVER, OKLAHOMA

Performed Under Contract Number DACW 56-76-C-0066

SEC. 33 , T - 15 - N , R - 22 - E COUNTY CHEROKEE

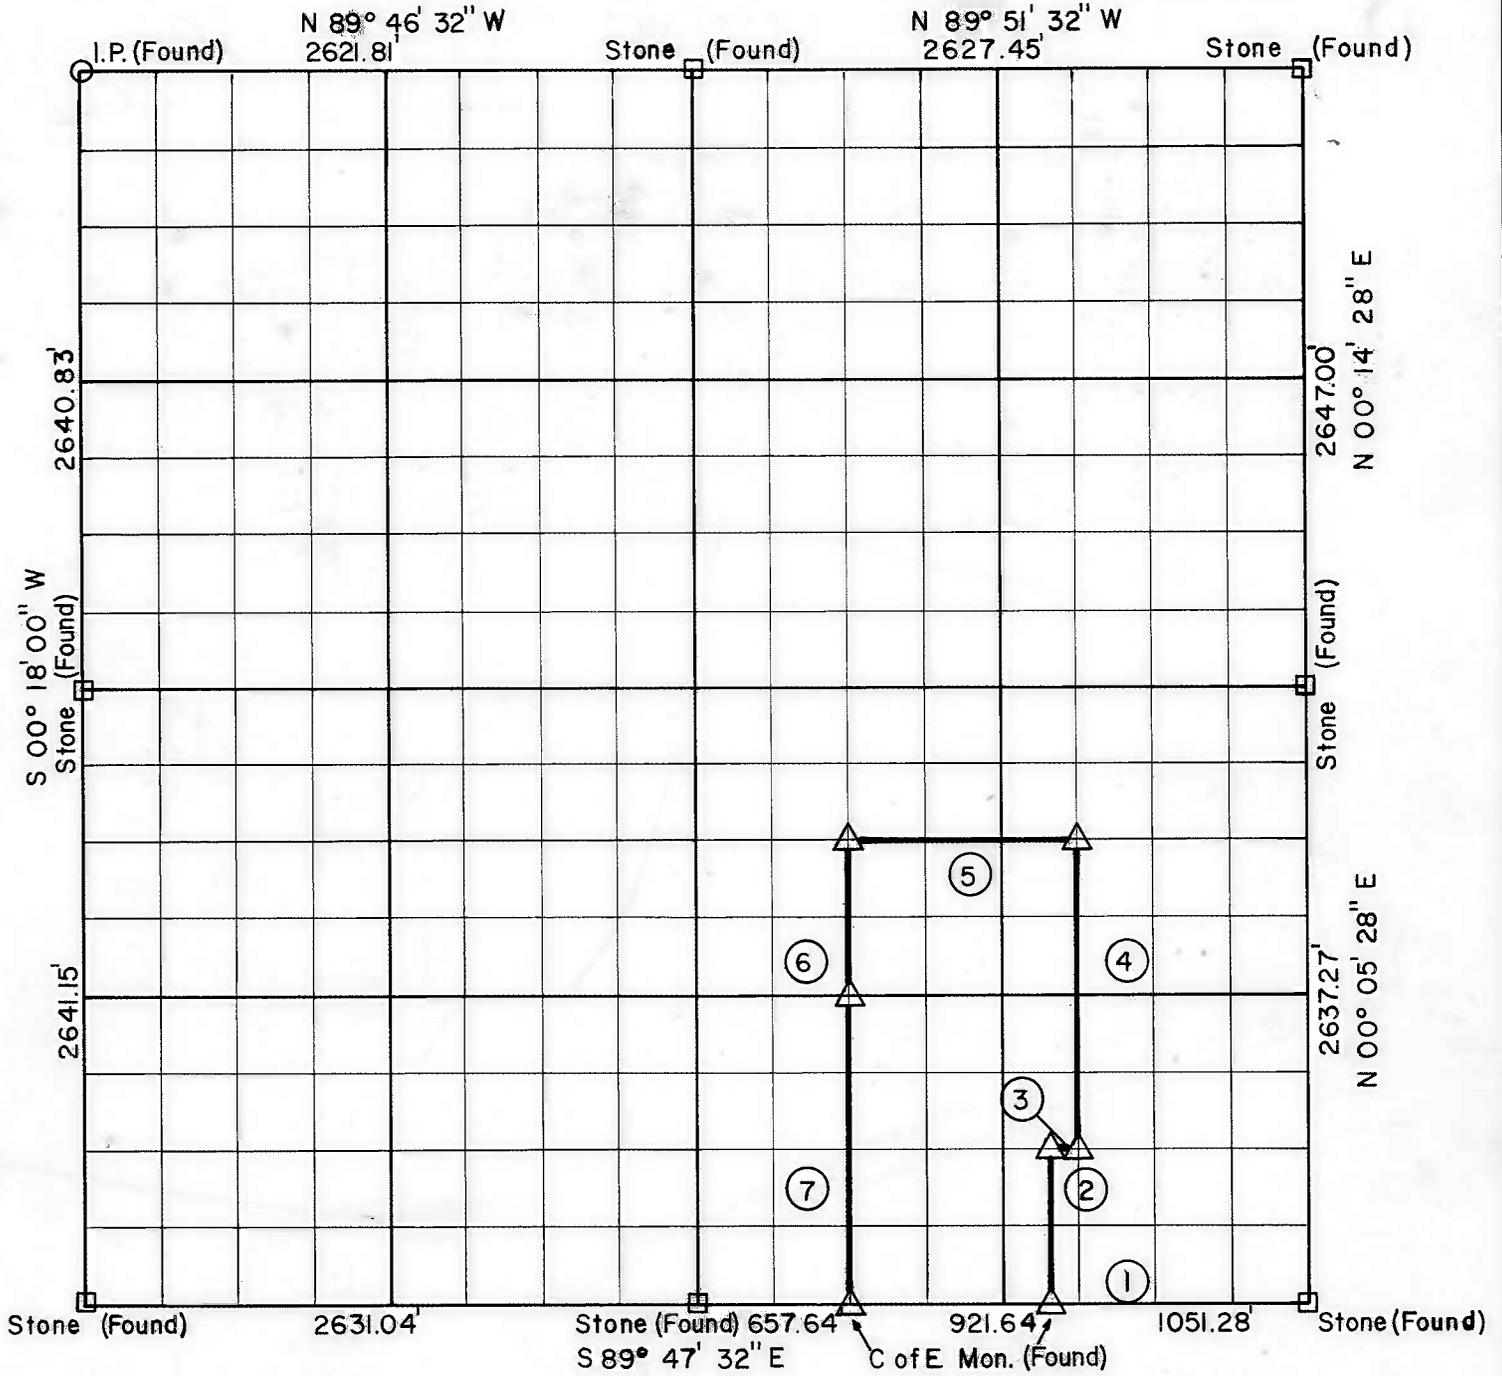

Course No.	Distance	Bearing	Course No.	Distance	Bearing
1	1051.28	N 89° 47' 32" W			
2	659.50	N 00° 08' 10" E			
3	64.66	S 89° 46' 54" E			
4	1319.00	N 00° 07' 55" E			
5	985.04	N 89° 45' 38" W			
6	659.68	S 00° 10' 22" W			
7	1319.36	S 00° 10' 22" W			

Field Book No. 4-301 Date MARCH 1976

CERTIFICATE OF SURVEY

HEREBY CERTIFY THAT THE ABOVE PLAT IS A TRUE AND CORRECT REPRESENTATION OF THE SURVEY MADE IN SECTION 33 , T 15 N , R 22 E , CHEROKEE COUNTY, OKLAHOMA




BUTLER ASSOCIATES, INC.  
Under the Supervision of  
U.S. ARMY ENGINEER DISTRICT, TULSA  
CORPS OF ENGINEERS

LEGEND

- △ MONUMENT
- ORIGINAL CORNER
- IRON PIN
- \* COMPUTED DISTANCE

*Eugene R. Janusz*  
REGISTERED LAND SURVEYOR

TENKILLER LAKE  
ILLINOIS RIVER, OKLAHOMA  
SECTION AND QUARTER SECTION CORNER  
REFERENCES FOR  
SEC.-33, T15N, R22E, CHEROKEE COUNTY

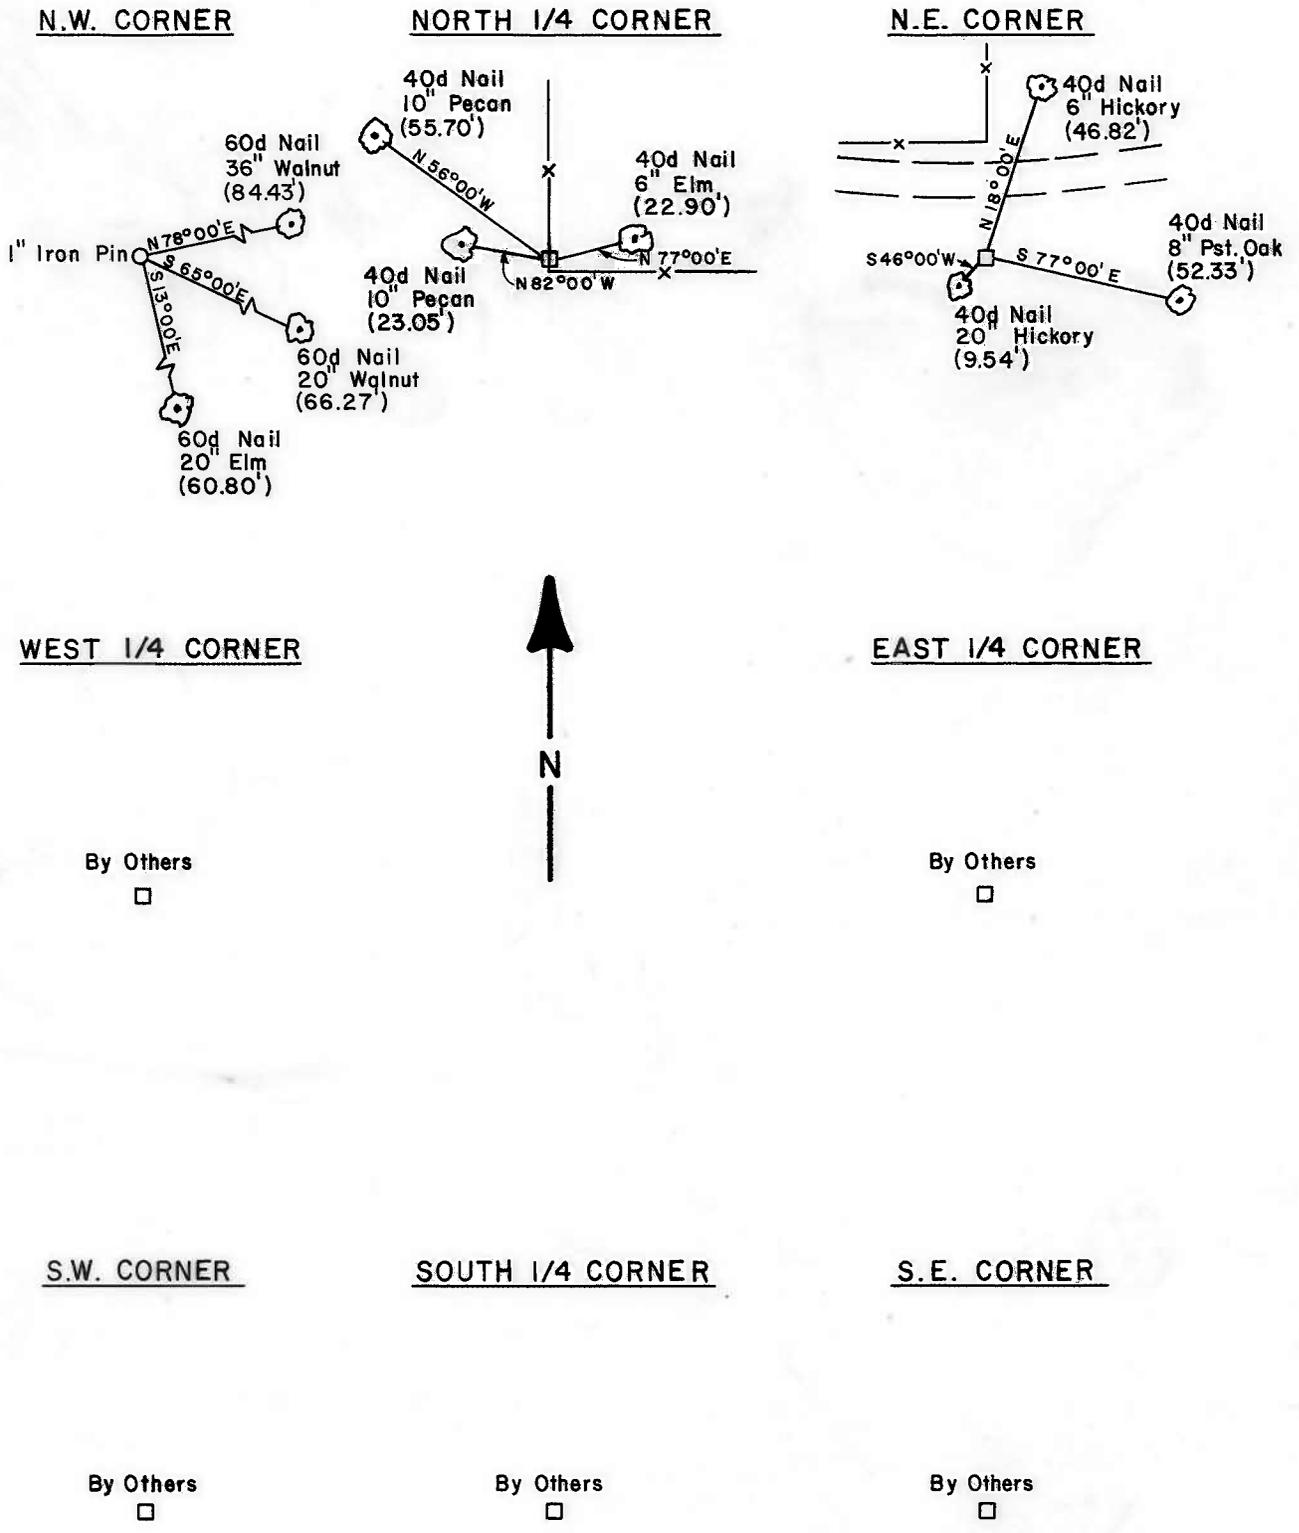

BUTLER ASSOCIATES, INC.

Scale: 1" = 50'  
Date: March 1976  
Field Book No. 4-301

- LEGEND**
- △ Monument
  - Original Corner
  - Iron Pin

*Eugene R. Janway*  
Registered Land Surveyor