


PARTIAL BOUNDARY SURVEYS  
 FT. GIBSON LAKE OKLA.  
 SEC. 7 T-18 -N R-19 -E

PARCEL 88

COUNTY WAGONER

D.O. NO. 0002

Performed Under Contract No. DACA 56-88-D-0047

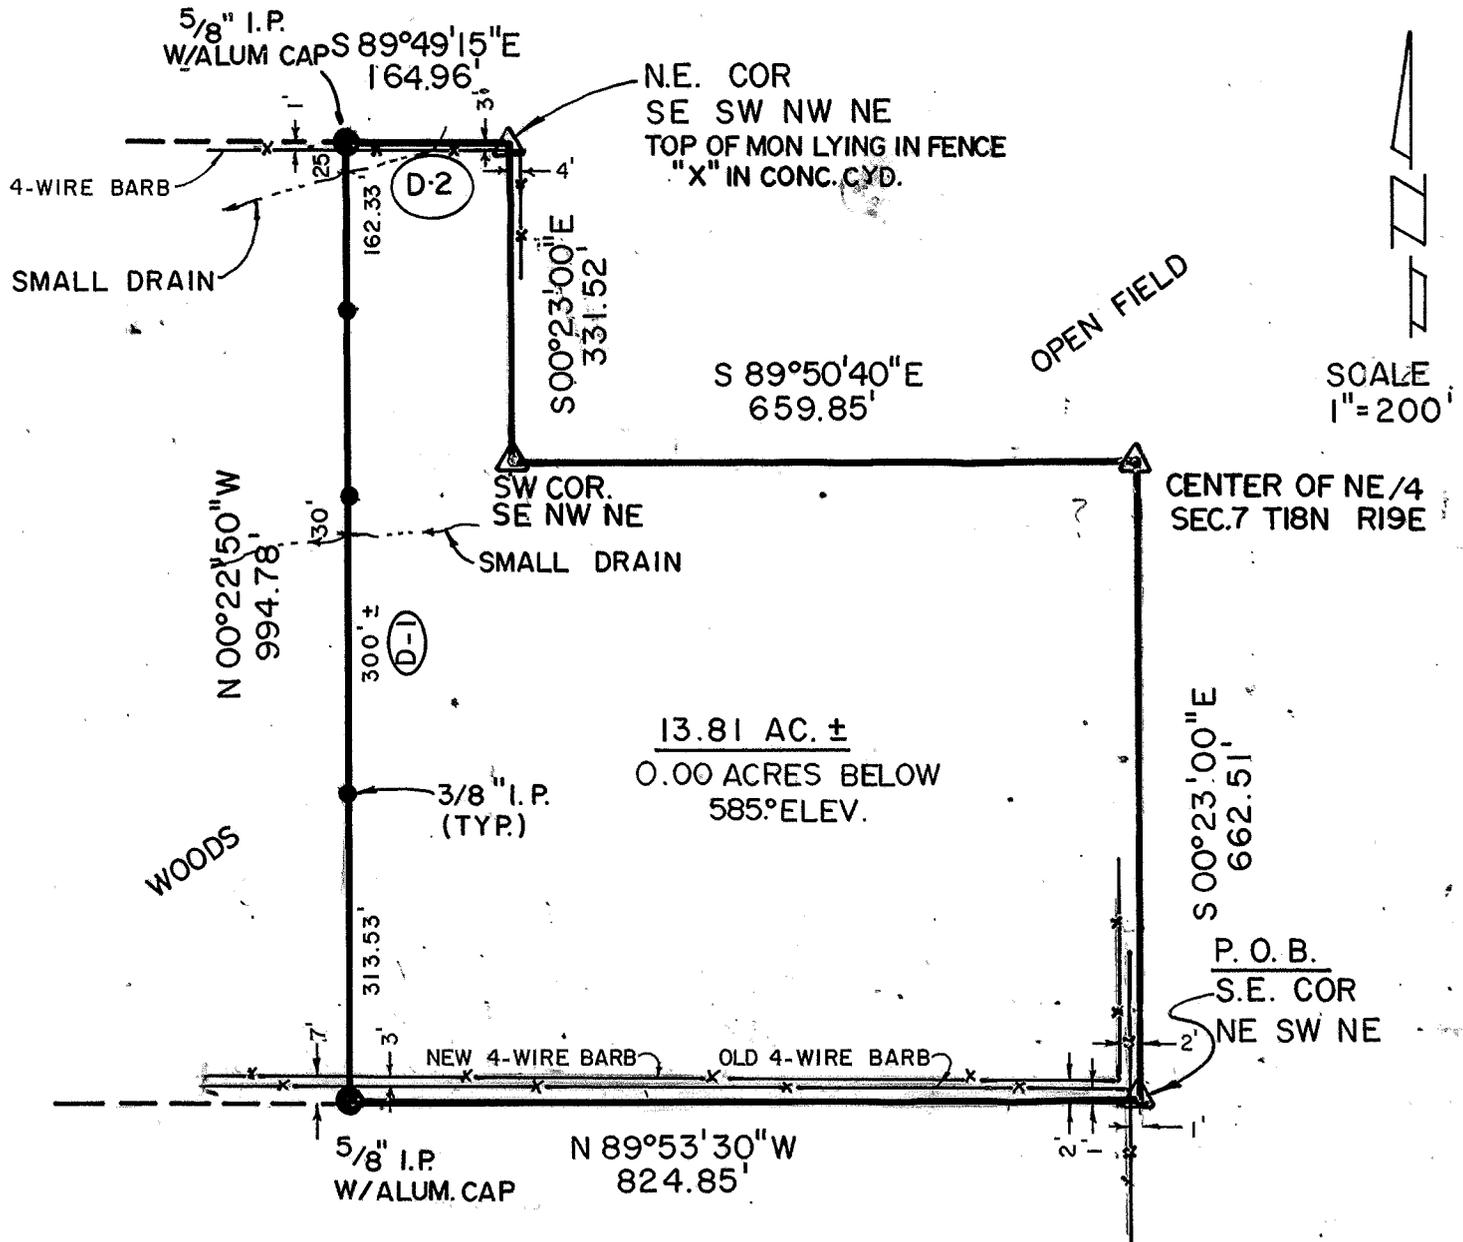

BASIS OF BEARINGS AS PER  
 C OF E BNDRY. PLATS & BOOKS!

PARCEL #88 DESCRIPTION

Parcel #88 containing 13.81 Acres, more or less, located in the NE 1/4 of Section 7, Township 18 North, Range 19 East, Indian Meridian, Wagoner County, Oklahoma, described as: beginning at the southeast corner of the NE 1/4 SW 1/4 NE 1/4 of said Section 7, being a C of E boundary corner; thence N89°53'30"W, 824.85 feet to a 5/8" iron pin with aluminum cap (D-1); thence N00°22'50"W, 994.78 feet (CS-D-1) to a 5/8" iron pin with aluminum cap (D-2); thence S89°49'15"E, 164.96 feet to the northeast corner of SE 1/4 SW 1/4 NW 1/4 NE 1/4, being a C of E boundary corner; thence S00°23'00"E, 331.52 feet to the southwest corner of SE 1/4 NW 1/4 NE 1/4, being a C of E boundary corner; thence S89°50'40"E, 659.85 feet to the center of the NE 1/4, being a C of E boundary corner; thence S00°23'00"E, 662.51 feet to the point of beginning.

Field Book No. 5-2030 Date 12 / 88

CERTIFICATE OF SURVEY

I Herby Certify That The Above Plat is a True and Accurate Representation of the Survey

SCOTT & ASSOCIATES, INC.  
 LAND SURVEYORS

— LEGEND —

U.S. ARMY CORPS OF ENGINEERS  
 TULSA DISTRICT

- △ C of E BRASS CAP
- ORIGINAL CORNER
- IRON PIN W/CAP

BASIL E. SCOTT JR. L.S. 545

Oklahoma