


PARTIAL BOUNDARY SURVEYS
FT. GIBSON DAM & RESERVOIR
LAKE FT. GIBSON, OKLAHOMA

Perfomed Under Contract Number DACW50-01-D-0008

SEC. 34 T 20 N, R 19 E., MAYES COUNTY

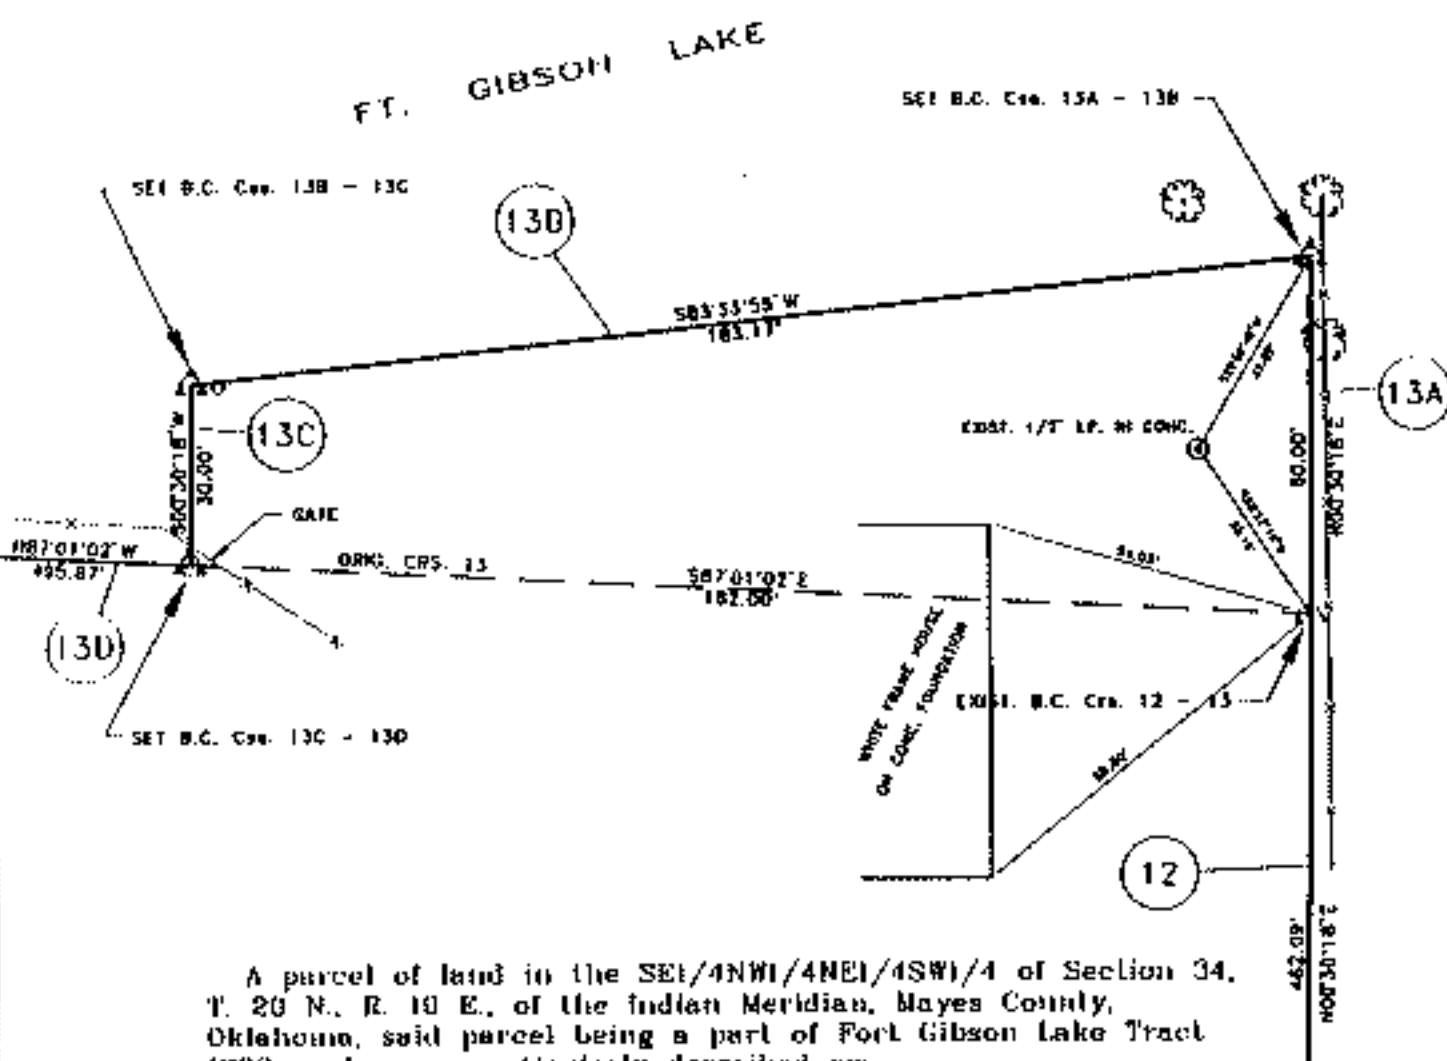

A parcel of land in the SE^{1/4}/NE^{1/4}/SW^{1/4}/4 of Section 34,
T. 20 N., R. 10 E., of the Indian Meridian, Mayes County,
Oklahoma, said parcel being a part of Fort Gibson Lake Tract
1790, and more particularly described as:

Beginning at the Southeast corner of the North 8 acres of the NW1/4NE1/4SW1/4 of said Section 3d;
thence N 00° 30' 18" E. 60.00 feet;
thence S 00° 33' 55" W. 103.17 feet, more or less, to the Easterly right-of-way of an existing driveway;
thence S 00° 30' 18" W. 30.00 feet to a point on the South line of said North 8 acres of the NW1/4NE1/4SW1/4, said line being the Government boundary line;
thence S 87° 01' 02" E. along said line, 182.00 feet, more or less, to the Point Beginning.
Containing 0.19 acres, more or less.



Field Book No. 6-1548 Date MARCH 30, 1922

**ENRZ ENGINEERING & ASSOCIATES INC. AND
HUFFMAN SURVEYING CO., INC.**

- A Joint Venture -

STATEMENT OF SURVEY
I hereby certify that the
above Plan is a true and
correct representation of
the Survey made in
Sec. 34, T 30 N, R 19 E.

- 3.5GB/HDD --

-  MONUMENT SET
-  MONUMENT PINS
-  ORIGINAL CORNER
-  IRON PIN