


PARTIAL BOUNDARY SURVEYS
 FT. GIBSON LAKE OKLA.
 SEC. 21 T-19 -N R-19 -E

PARCEL 77

COUNTY MAYES

D.O. NO. 0002

Performed Under Contract No. DACA 56-88-D-0047

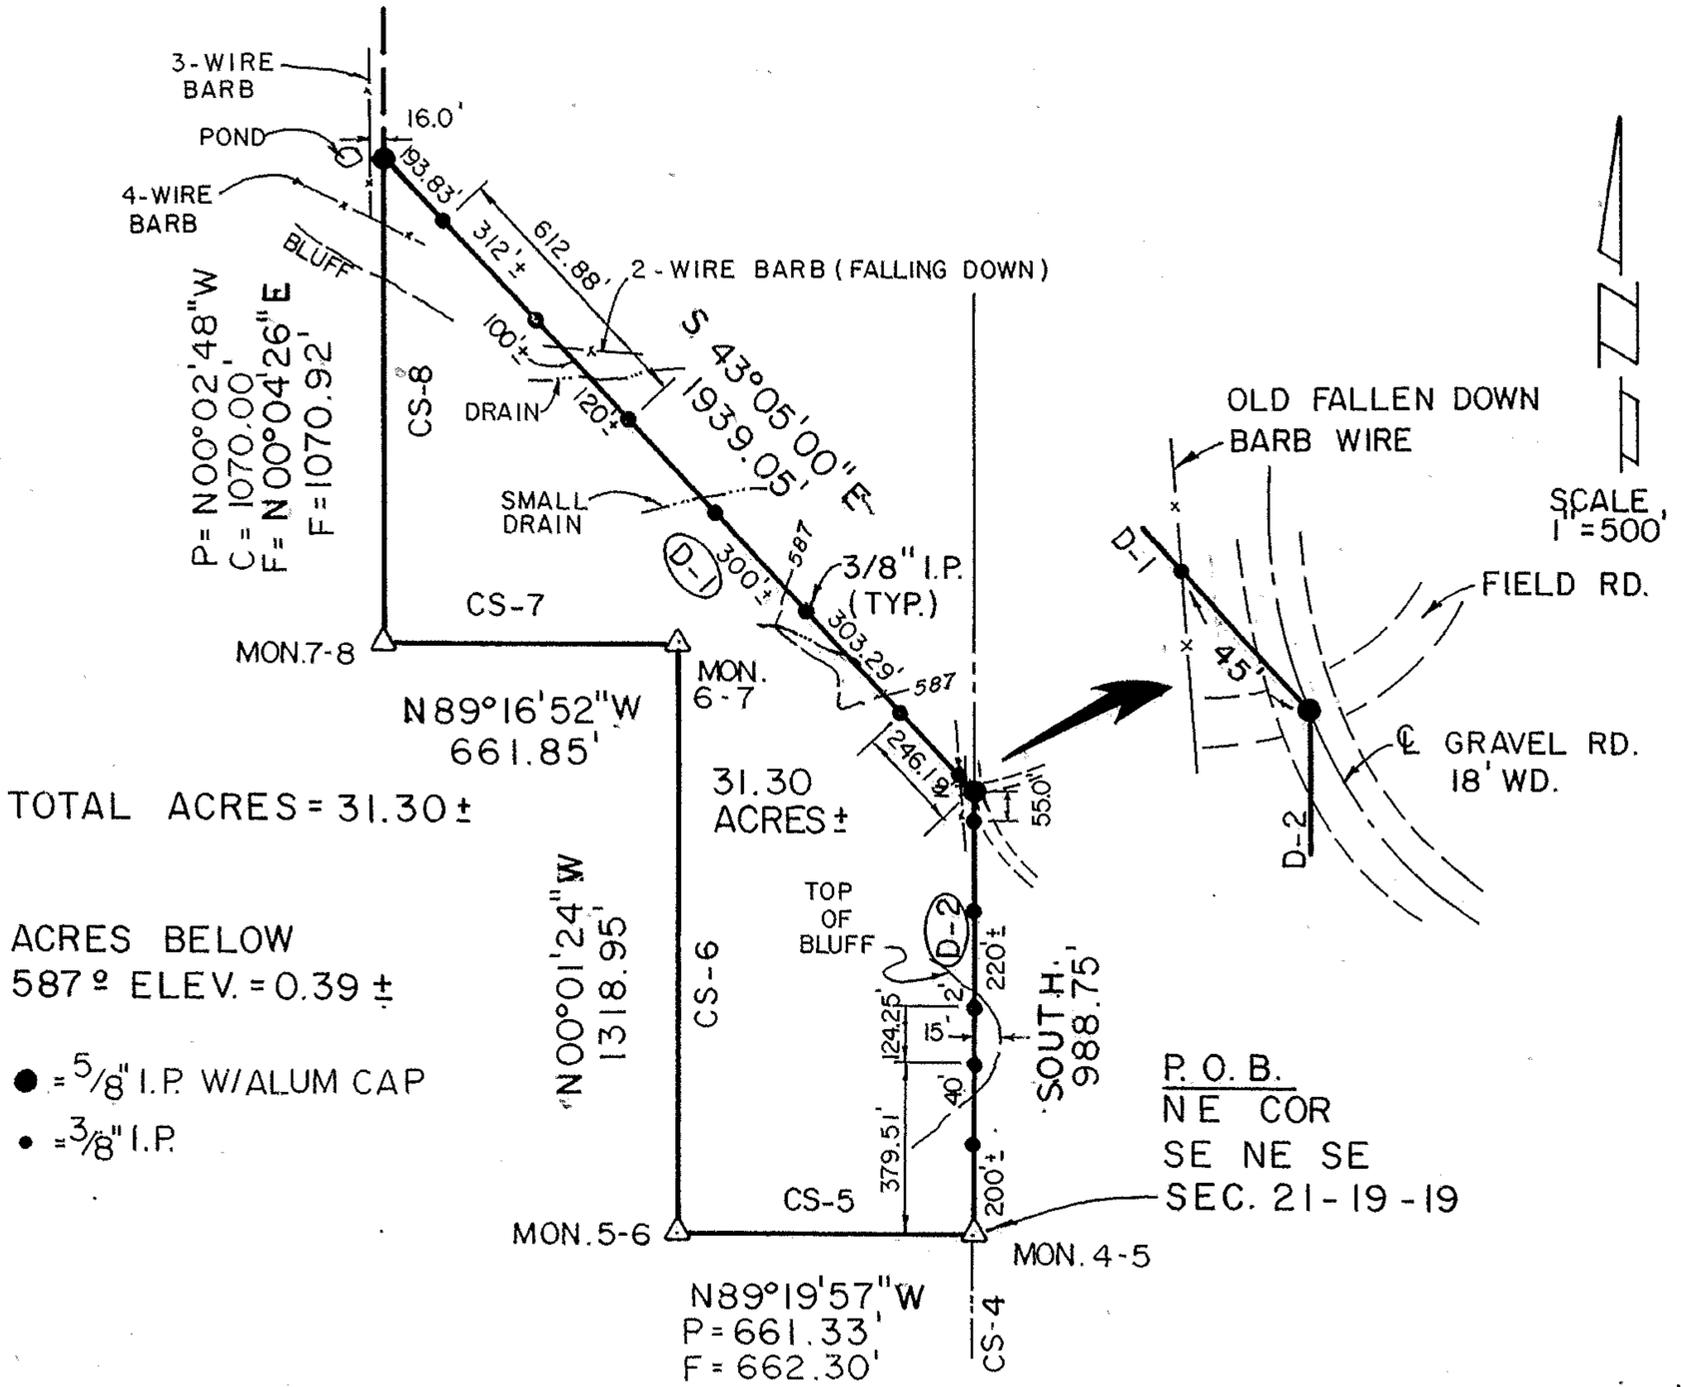

TOTAL ACRES = 31.30 ±

ACRES BELOW
 587' ELEV. = 0.39 ±

- = 5/8" I.P. W/ALUM CAP
- = 3/8" I.P.

BASIS OF BEARINGS AS PER
 C OF E BNDRY. PLATS & BOOKS!

PARCEL #77 DESCRIPTION

Parcel #77 containing 31.30 Acres, more or less, located in the E½ of E½ of Section 21, Township 19 North, Range 19 East, Indian Meridian, Mayes County, Oklahoma, described as: beginning at the northeast corner of SE¼ NE¼ SE¼ of said Section 21, being a C of E boundary corner (mon 4/5); thence N89°19'57"W, 662.30 feet (CS-5) to the center of the NE¼ SE¼, being a C of E boundary corner (mon 5/6); thence N00°01'24"W, 1318.95 feet (CS-6) to the center of the SE¼ NE¼, being a C of E boundary corner (mon 6/7); thence N89°16'52"W, 661.85 feet (CS-7) to the southwest corner of NW¼ SE¼ NE¼, being a C of E boundary corner (mon 7/8); thence N00°04'26"E, 1070.92 feet (CS-8) to a 5/8" iron pin with aluminum cap (CS-8-D-1); thence S43°05'00"E, 1939.05 feet (CS-D-1) to a 5/8" iron pin with aluminum cap (D-1/D-2) in a gravel road; thence South, 988.75 feet (CS-D-2) to the point of beginning.

Field Book No. 5-1418 Date 12 /88

CERTIFICATE OF SURVEY

I Hereby Certify That The Above Plat is a True and Correct Representation of the Survey

SCOTT & ASSOCIATES, INC.
 LAND SURVEYORS

— LEGEND —

U.S. ARMY CORPS OF ENGINEERS
 TULSA DISTRICT

- △ C of E BRASS CAP
- ORIGINAL CORNER
- IRON PIN W/CAP

BASIL E. SCOTT JR. L.S. 545