

644

PARTIAL BOUNDARY SURVEYS  
EUFAULA LAKE  
CANADIAN RIVER, OKLAHOMA


SE  
C. of E. Mon. Set  
Above  
3" Drill Bit  
(Fd. 20"  
Under Grd.)

2649.86'  
S00°07'25"W  
1" I.P. (Set)  
2640.86'  
1" Iron Pipe Set  
1" I.P. (Found 12"

1" Iron Pipe Set  
1" I.P. (Found 12"

| Cours |
|-------|
| 1     |
| 2     |
| 3     |
| 4     |
| 5     |
| 6     |
| 7     |
| 8     |
| 9     |
| 10    |

CERTIFICATE OF  
I HEREBY CERTI  
ABOVE PLAT IS  
CORRECT REPRESENTATION OF  
THE SURVEY MADE IN SECTION  
30, T10N, R16E, McINTOSH  
COUNTY, OKLAHOMA.  
Eugene R. January  
REGISTERED LAND SURVEYOR

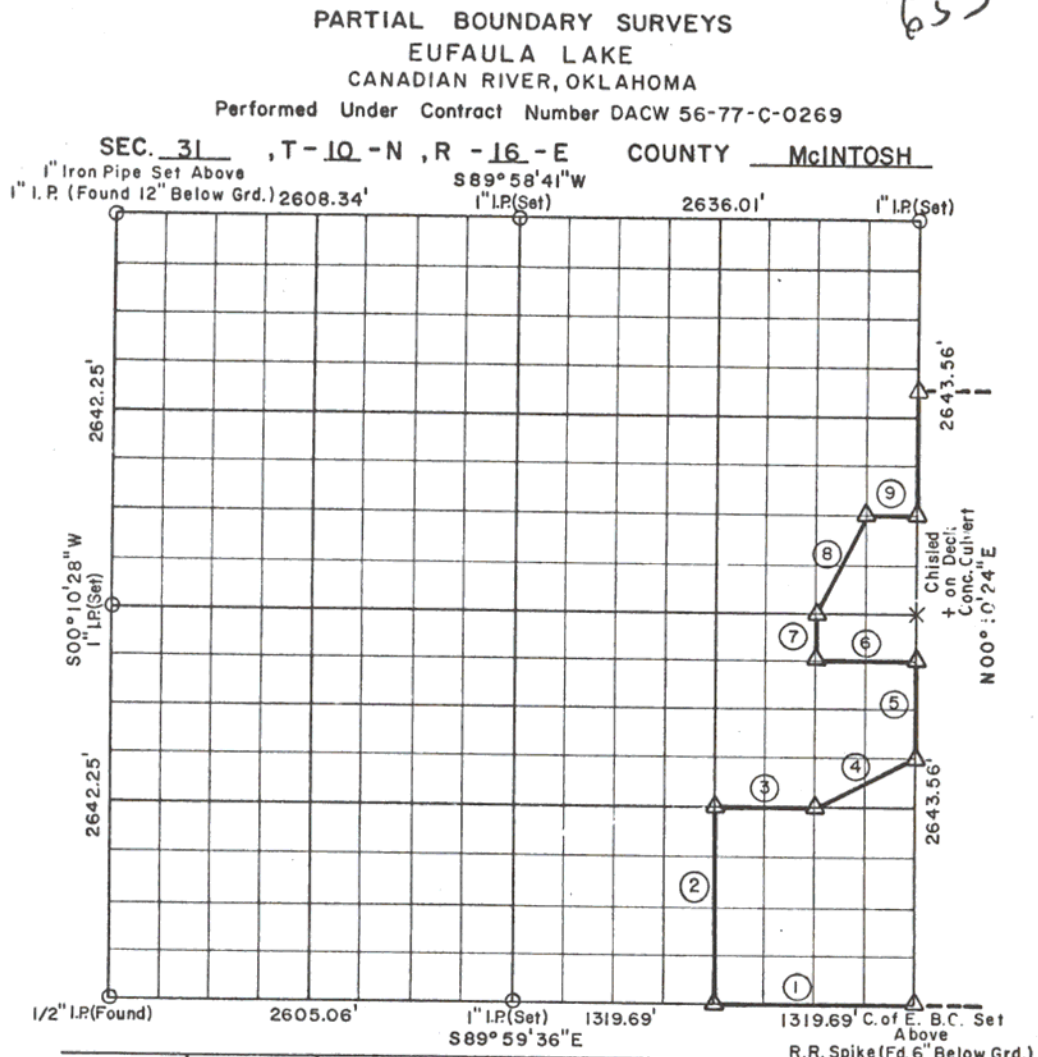

| Course No. | Distance | Bearing     | Course No. | Distance | Bearing     |
|------------|----------|-------------|------------|----------|-------------|
| 1          | 1319.69' | N89°59'36"W | 6          | 659.48'  | S89°59'39"W |
| 2          | 1321.62' | N00°11'29"E | 7          | 330.43'  | N00°10'57"E |
| 3          | 659.33'  | N89°59'58"E | 8          | 739.51'  | N26°39'20"E |
| 4          | 738.94'  | N63°26'11"E | 9          | 329.66'  | N89°59'20"E |
| 5          | 660.89'  | N00°10'24"E | 10         | 826.11'  | N00°10'24"E |

CERTIFICATE OF SURVEY Field Book No. E-1355 Date MARCH, 1978

I HEREBY CERTIFY THAT THE ABOVE PLAT IS A TRUE AND CORRECT REPRESENTATION OF THE SURVEY MADE IN SECTION 31, T10N, R16E, McINTOSH COUNTY, OKLAHOMA.

EUGENE R. JANUARY  
L.S. 246  
OKLAHOMA

Under the Supervision of  
U.S. ARMY ENGINEER DISTRICT, TULSA  
CORPS OF ENGINEERS  
SHEET 1 of 2

LEGEND  
Δ MONUMENT  
□ ORIGINAL CORNER  
○ IRON PIN  
\* COMPUTED DISTANCE

240

CERTIFICATE OF  
I HEREBY CERTI  
ABOVE PLAT IS  
CORRECT REPRESENTATION OF  
THE SURVEY MADE IN SECTION  
30, T10N, R16E, McINTOSH  
COUNTY, OKLAHOMA.  
Eugene R. January  
REGISTERED LAND SURVEYOR

Under the Supervision of  
U.S. ARMY ENGINEER DISTRICT, TULSA  
CORPS OF ENGINEERS  
SHEET 1 of 2

LEGEND  
Δ MONUMENT  
□ ORIGINAL CORNER  
○ IRON PIN  
\* COMPUTED DISTANCE

McINTOSH  
C. of E. Mon. (Found)  
2640.20' N00°08'40"W  
3/4" I.P. (Found)  
2656.20' N00°34'11"W  
1" I.P. (Set)

Bearing  
4°58'03"W  
9°53'27"W  
0°11'47"W  
9°55'04"W  
0°22'42"E  
9°52'42"E  
0°20'57"W  
9°55'04"W

644

# PARTIAL BOUNDARY SURVEYS EUFAULA LAKE CANADIAN RIVER, OKLAHOMA


SE 654  
C. of E. Mon. St  
Above  
3" Drill Bit  
(Fd. 20"  
Under Grd.)

2649.86'  
300° 07' 25" W  
1" I.P. (Set)  
2640.86'  
1" Iron Pipe St  
1" I.P. (Found 12

Cours

|    |
|----|
| 1  |
| 2  |
| 3  |
| 4  |
| 5  |
| 6  |
| 7  |
| 8  |
| 9  |
| 10 |
| 11 |
| 12 |
| 13 |
| 14 |
| 15 |
| 16 |
| 17 |
| 18 |
| 19 |
| 20 |
| 21 |
| 22 |
| 23 |
| 24 |
| 25 |
| 26 |
| 27 |
| 28 |
| 29 |
| 30 |

CERTIFICATE O  
I HEREBY CERTI  
ABOVE PLAT IS  
CORRECT REPRESENTATION OF  
THE SURVEY MADE IN SECTION  
30 T10 N, R16 E, McINTOSH  
COUNTY, OKLAHOMA.  
*Engine R. Janway*  
REGISTERED LAND SURVEYOR

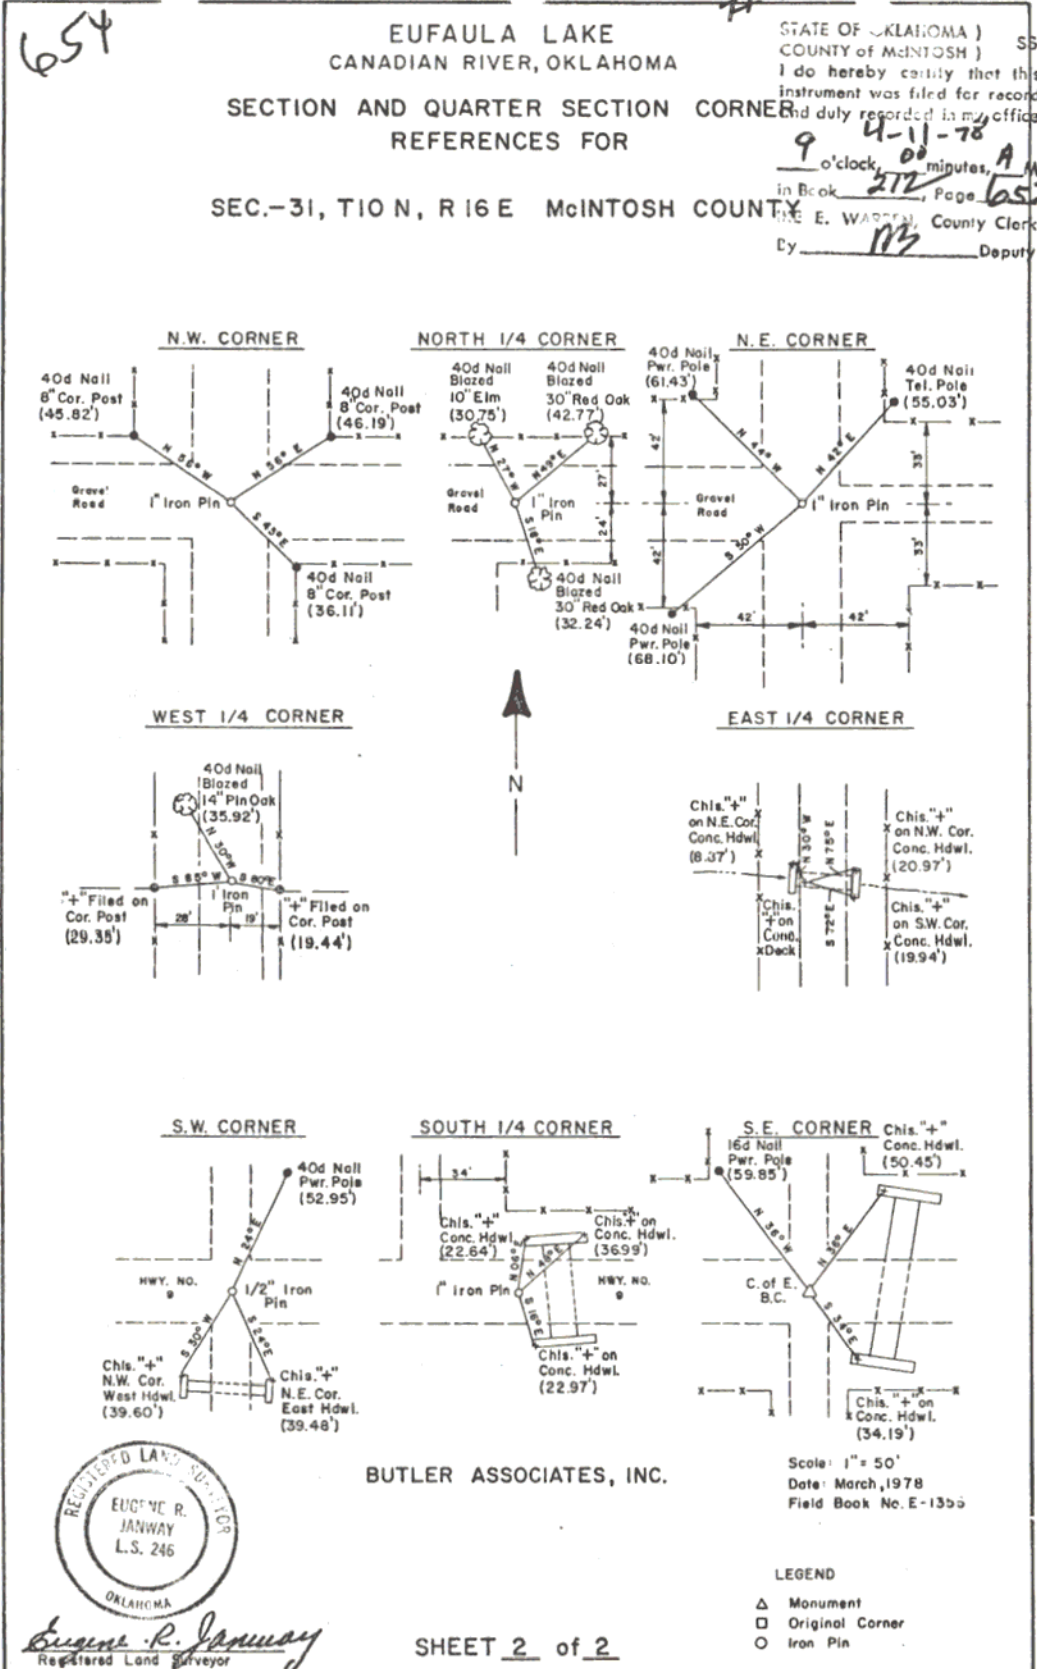

STATE OF OKLAHOMA )  
COUNTY OF McINTOSH )  
I do hereby certify that this  
instrument was filed for record  
and duly recorded in my office  
on 4-11-78  
9 o'clock, 00 minutes, A M  
in Book 272 Page 653  
By E. WARDEN County Clerk  
Deputy

**McINTOSH**  
C of E Mon. (Found)  
2640.20'  
N 00° 08' 40" W  
3/4" I.P. (Found)  
2656.20'  
N 00° 34' 11" W  
1" I.P. (Set)

**Bearing**

|              |
|--------------|
| 4° 58' 03" W |
| 9° 53' 27" W |
| 0° 11' 47" W |
| 9° 55' 04" W |
| 0° 22' 42" E |
| 9° 52' 42" E |
| 0° 20' 57" W |
| 9° 55' 04" W |

**LEGEND**  
Δ MONUMENT  
□ ORIGINAL CORNER  
○ IRON PIN  
\* COMPUTED DISTANCE

Under the Supervision of  
**U.S. ARMY ENGINEER DISTRICT, TULSA**  
**CORPS OF ENGINEERS**  
**SHEET 1 of 2**