


PARTIAL BOUNDARY SURVEYS AREA "B"


EUFAULA LAKE, OKLAHOMA

Performed Under Contract Number DACW 56-77-C-0103

SEC. 12, T 6 N, R 14 E PITTSBURG COUNTY, OK.

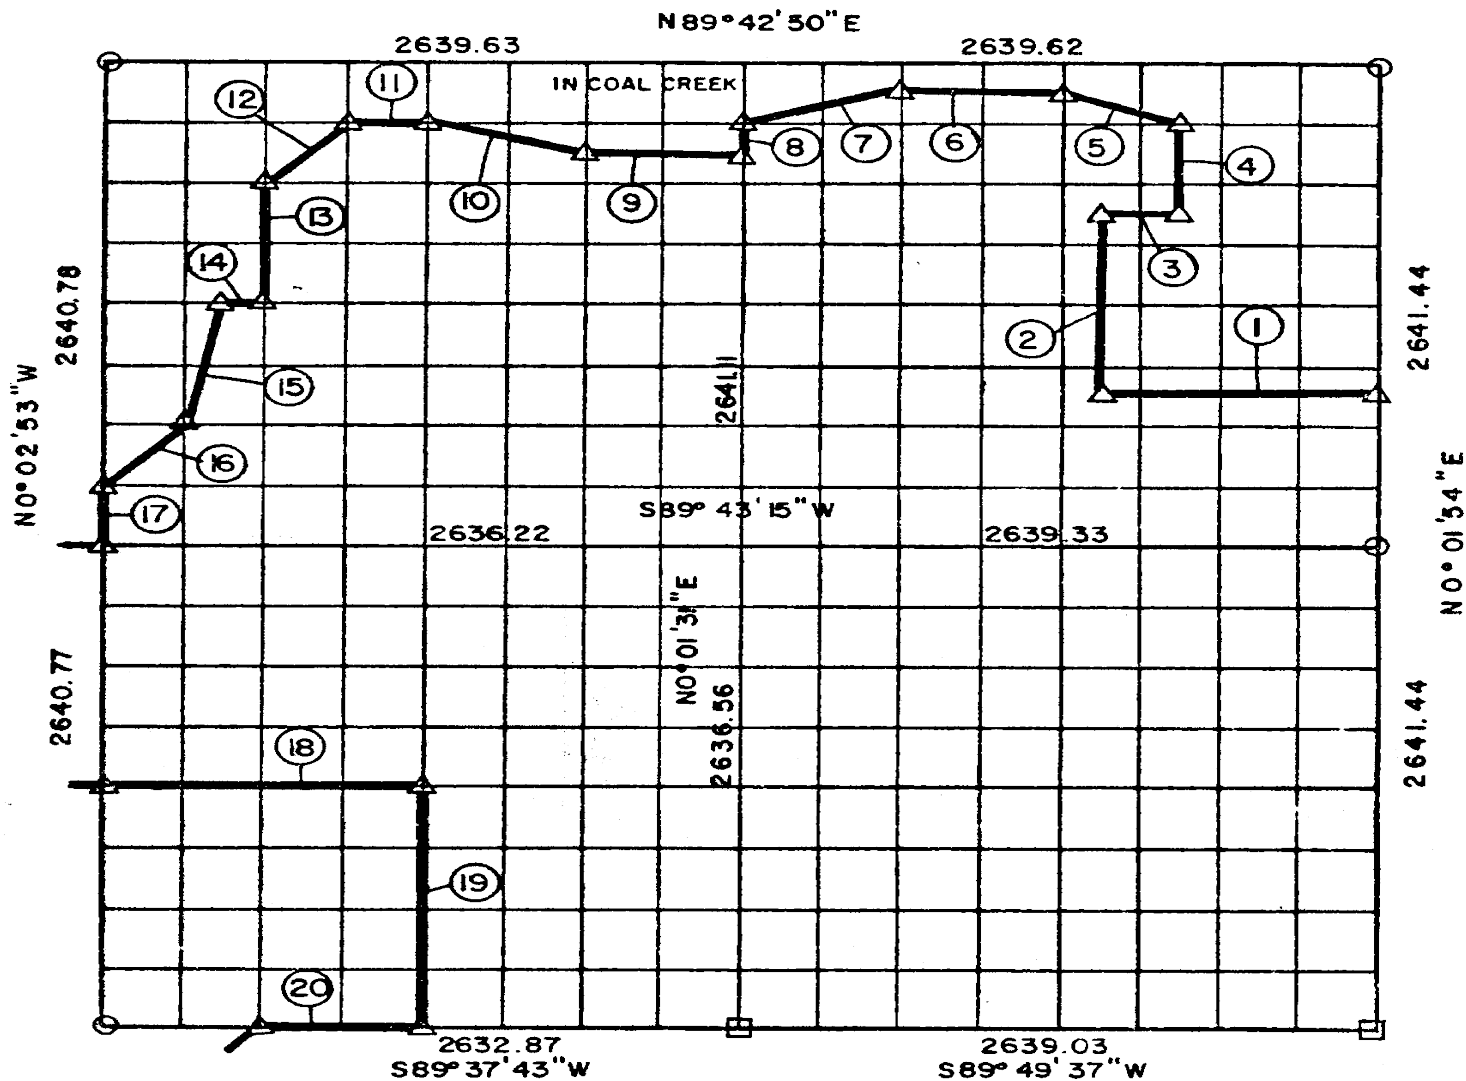

Course No.	Distance	Bearing	Course No.	Distance	Bearing	Course No.	Distance	Bearing
1	1154.75	S89°43'07"W	15	681.16	S13°58'02"W			
2	990.49	N0°01'44"E	16	467.45	S44°47'47"W			
3	329.94	N89°42'58"E	17	330.10	N0°02'53"W			
4	495.25	N0°01'48"E	18	1317.28	S89°40'29"W			
5	520.88	N77°48'28"W	19	1319.33	N0°00'41"W			
6	659.90	S89°42'55"W	20	658.22	S89°37'43"W			
7	681.11	S75°41'17"W						
8	165.07	N0°01'31"E						
9	659.74	S89°42'55"W						
10	679.31	N76°13'21"W						
11	329.90	S89°42'53"W						
12	467.74	S44°49'30"W						
13	660.22	S0°01'46"E						
14	164.87	S89°43'02"W						

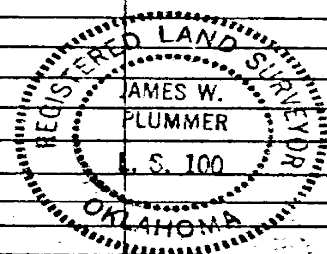

Field Book No. E-1298

Date: 1977

PLUMMER - BRUMMETT, INC.
CONSULTING ENGINEERS & SURVEYORS
1736 E. 59th PL., Tulsa, Okla., 74105, Tel. (918) 939-2251

529

CERTIFICATE OF SURVEY

I HEREBY CERTIFY THAT THE ABOVE PLAT IS A TRUE AND CORRECT REPRESENTATION OF THE SURVEY MADE IN SECTION 12, T 6 N, R 14 E, PITTSBURG COUNTY, OKLAHOMA.


James W. Plummer
REGISTERED LAND SURVEYOR

- LEGEND**
- ▲ MONUMENT
 - ORIGINAL CORNER
 - 1" IRON PIN

Under the Supervision of
U.S. ARMY ENGINEER DISTRICT, TULSA
CORPS OF ENGINEERS

EUFAULA LAKE
AREA "B"
SECTION AND QUARTER SECTION CORNER
REFERENCES FOR
SEC. 12 , T 6 N, R 14 E, PITTSBURG COUNTY, OK.


N.W. CORNER

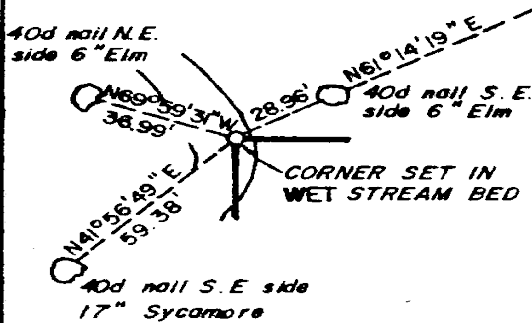


NORTH 1/4 COR.

CORNER FALLS IN BACKWATER OF COAL CREEK

N.E. CORNER

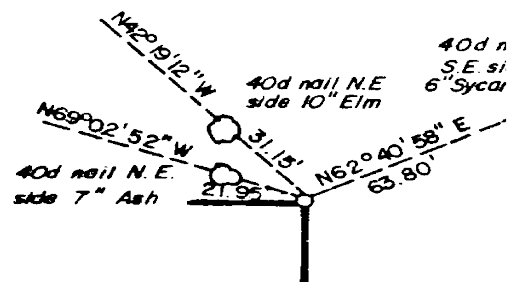


WEST 1/4 COR.

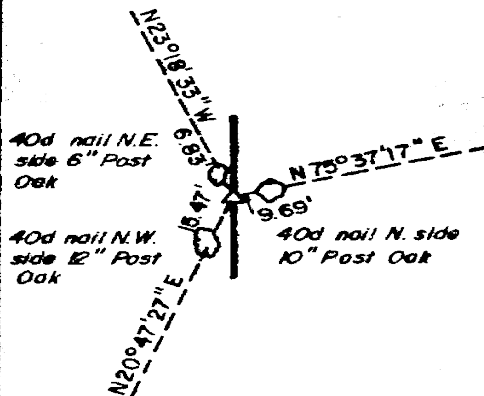


SCALE: 1" = 50'


EAST 1/4 COR.

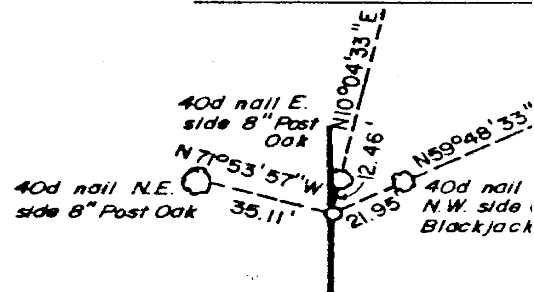


S.W. CORNER

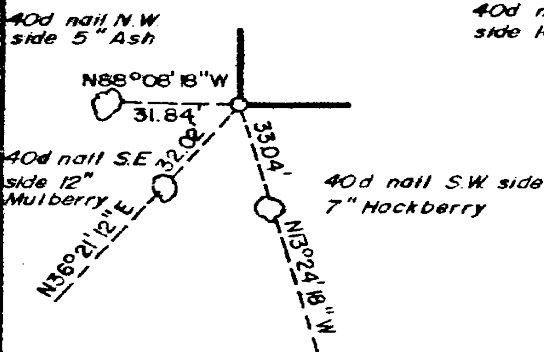

SOUTH 1/4 COR.

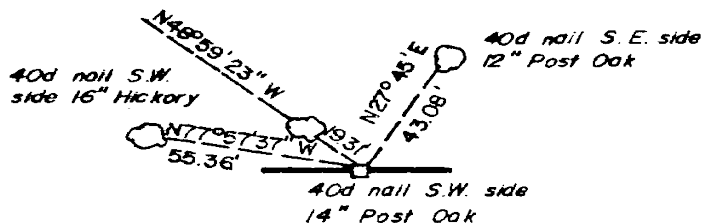

S.E. CORNER

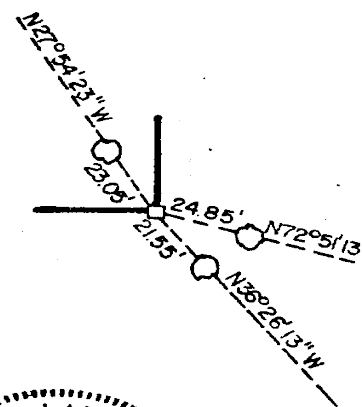

LEGEND

- ▲ MONUMENT
- ORIGINAL CORNER
- 1" IRON PIN

PLUMMER-BRUMMETT, INC.
 CONSULTING ENGINEERS & SURVEYORS
 1736 E. 59th Pl., Tulsa, Okla., 74105, Tel. (918) 939-2251

Under the Supervision of
 U.S. ARMY ENGINEER DISTRICT, TULSA
 CORPS OF ENGINEERS

FIELD BOOK NO. E-1298
 DATE: W97
 PLUMMER
 L. S. 100
 REGISTERED LAND SURVEYOR