


4

Performed Under Contract Number DACW 56-77-C-0103

N 89° 53' 26" W
2641.83

N89°57'29"E
2641.18

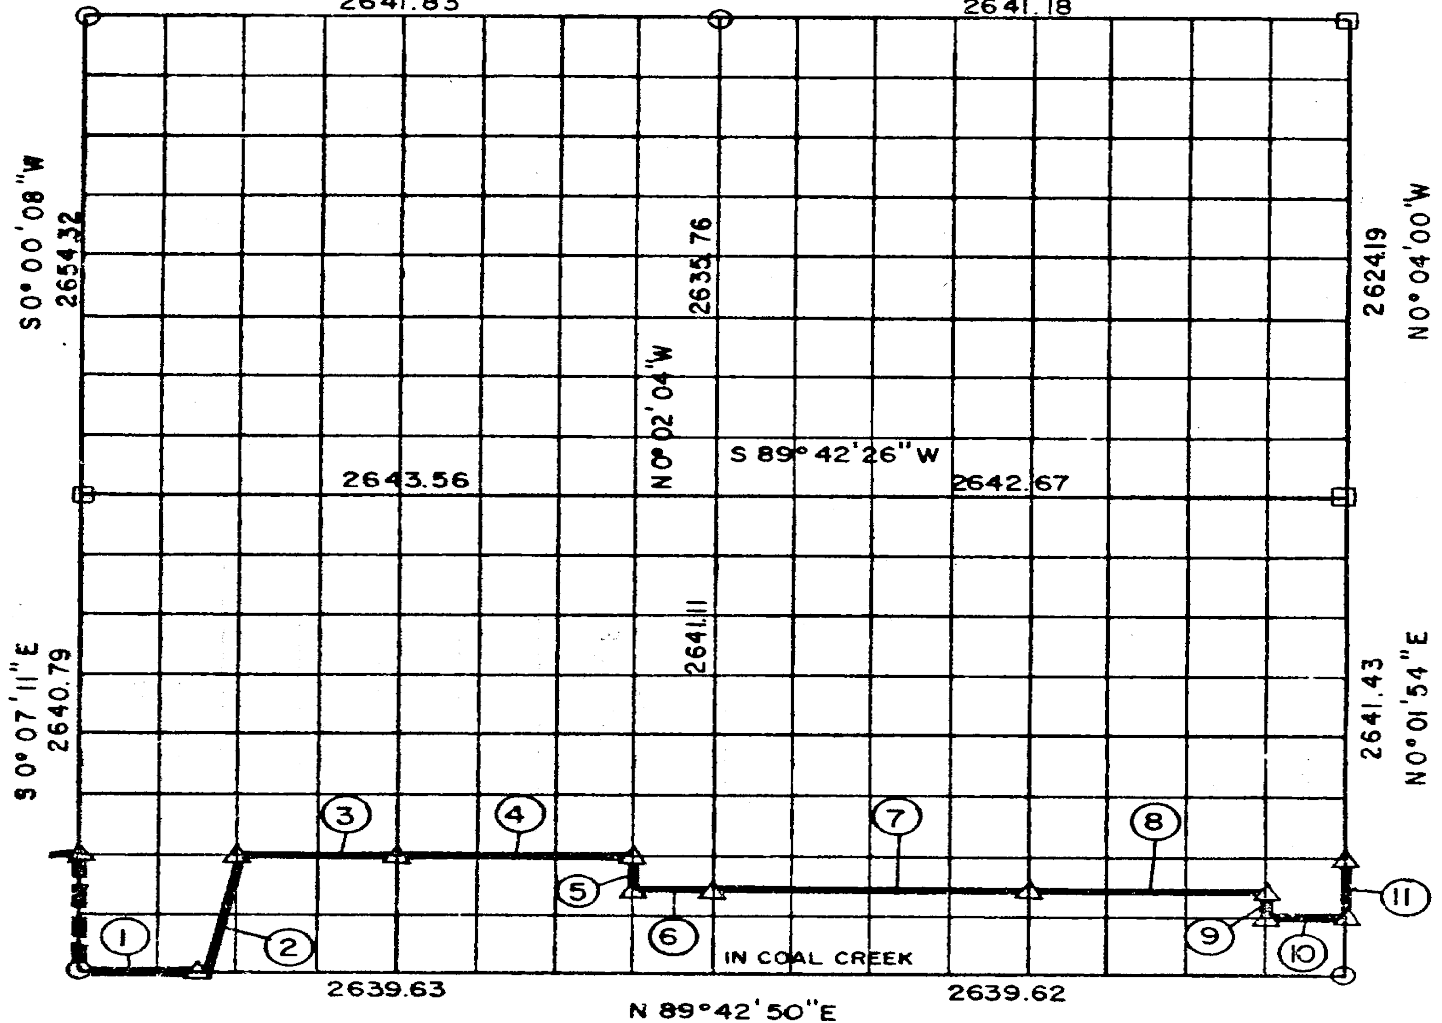

Course No.	Distance	Bearing	Course No.	Distance	Bearing	Course No.	Distance	Bearing
1	494.93	N89°42'50"E						
2	681.04	S13°55'14"W						
3	660.15	S89°42'44"W						
4	990.24	S89°42'44"W						
5	165.07	N0°02'42"W						
6	330.05	S89°42'43"W						
7	1320.09	S89°42'46"W						
8	990.07	S89°42'46"W						
9	165.09	N0°01'23"E						
10	330.00	S89°42'49"W						
11	330.18	N0°01'54"E						

A circular professional seal for a land surveyor. The outer ring contains the words "REGISTERED LAND SURVEYOR" at the top and "OKLAHOMA" at the bottom, separated by small dots. Inside the circle, the name "JAMES W. PLUMMER" is written in the center, and "L. S. 100" is written below it.

Date: 1977

PLUMMER - BRUMMETT, INC.
CONSULTING ENGINEERS & SURVEYORS
1736 E. 59th Pl., Tulsa, Okla., 74105, Tel. (918) 939-2251


U.S. ARMY ENGINEER DISTRICT, TULSA
CORPS OF ENGINEERS

CERTIFICATE OF SURVEY
I HEREBY CERTIFY THAT THE
ABOVE PLAT IS A TRUE AND
CORRECT REPRESENTATION OF
THE SURVEY MADE IN SECTION
1, T 6 N, R 14 E, PITTSBURG
COUNTY, OKLAHOMA.


[Signature]
REGISTERED LAND SURVEYOR

EUFAULA LAKE
AREA "B"
SECTION AND QUARTER SECTION CORNER
REFERENCES FOR
SEC. 1 , T 6 N, R 14 E, PITTSBURG COUNTY, OK.


N.W. CORNER

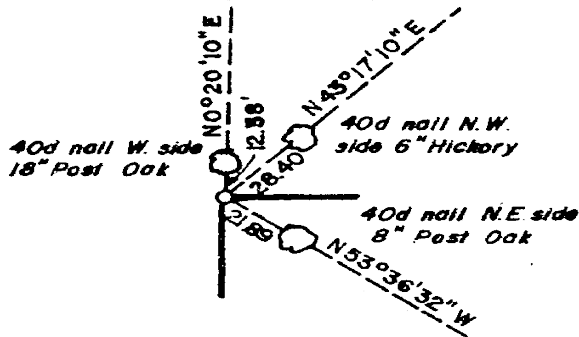


NORTH 1/4 COR.

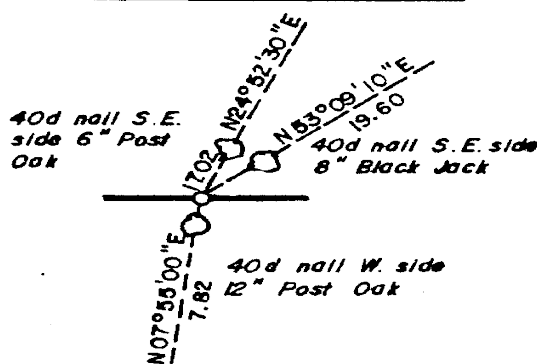


N.E. CORNER

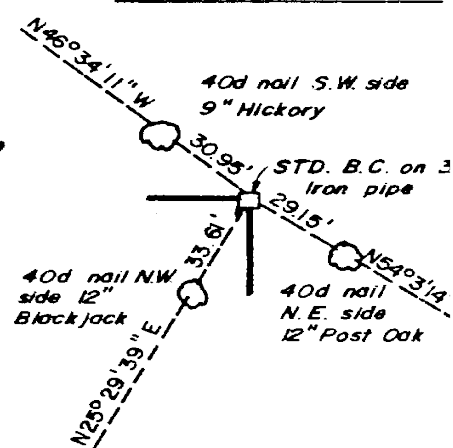


WEST 1/4 COR.

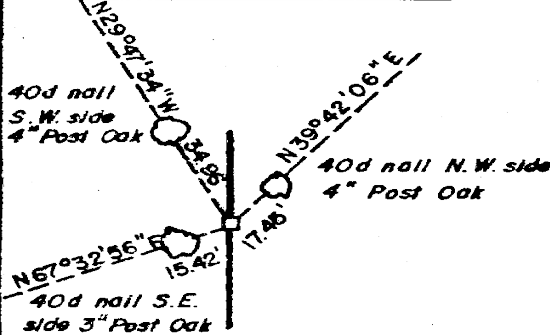

EAST 1/4 COR.

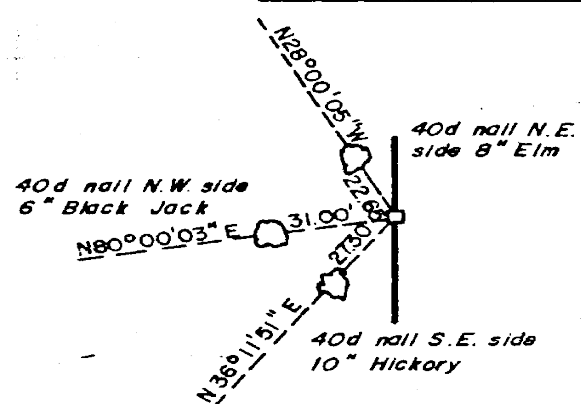


S.W. CORNER

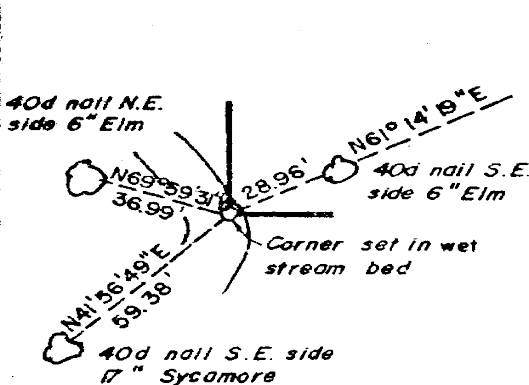

SOUTH 1/4 COR.

CORNER FALLS IN
BACKWATER OF
COAL CREEK

S.E. CORNER

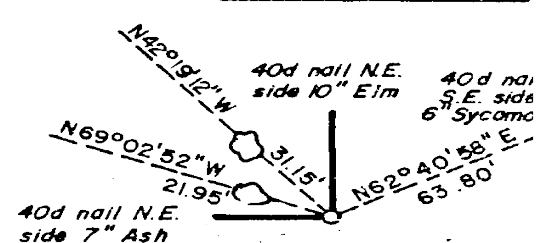

SCALE: 1" = 50'

LEGEND

- ▲ MONUMENT
- ORIGINAL CORNER
- 1" IRON PIN

PLUMMER-BRUMMETT, INC.
CONSULTING ENGINEERS & SURVEYORS
1736 E. 59th Pl., Tulsa, Okla., 74105, Tel. (918) 939-2251

Under the Supervision of
U.S. ARMY ENGINEER DISTRICT, TULSA
CORPS OF ENGINEERS

