


**PARTIAL BOUNDARY SURVEYS  
WEBBERS FALLS LOCK & DAM NO. 16  
ARKANSAS RIVER, OKLAHOMA**

Performed Under Contract Number DACW56-68-C-0267

SEC 35 T-16-N R-18-E COUNTY WAGONER

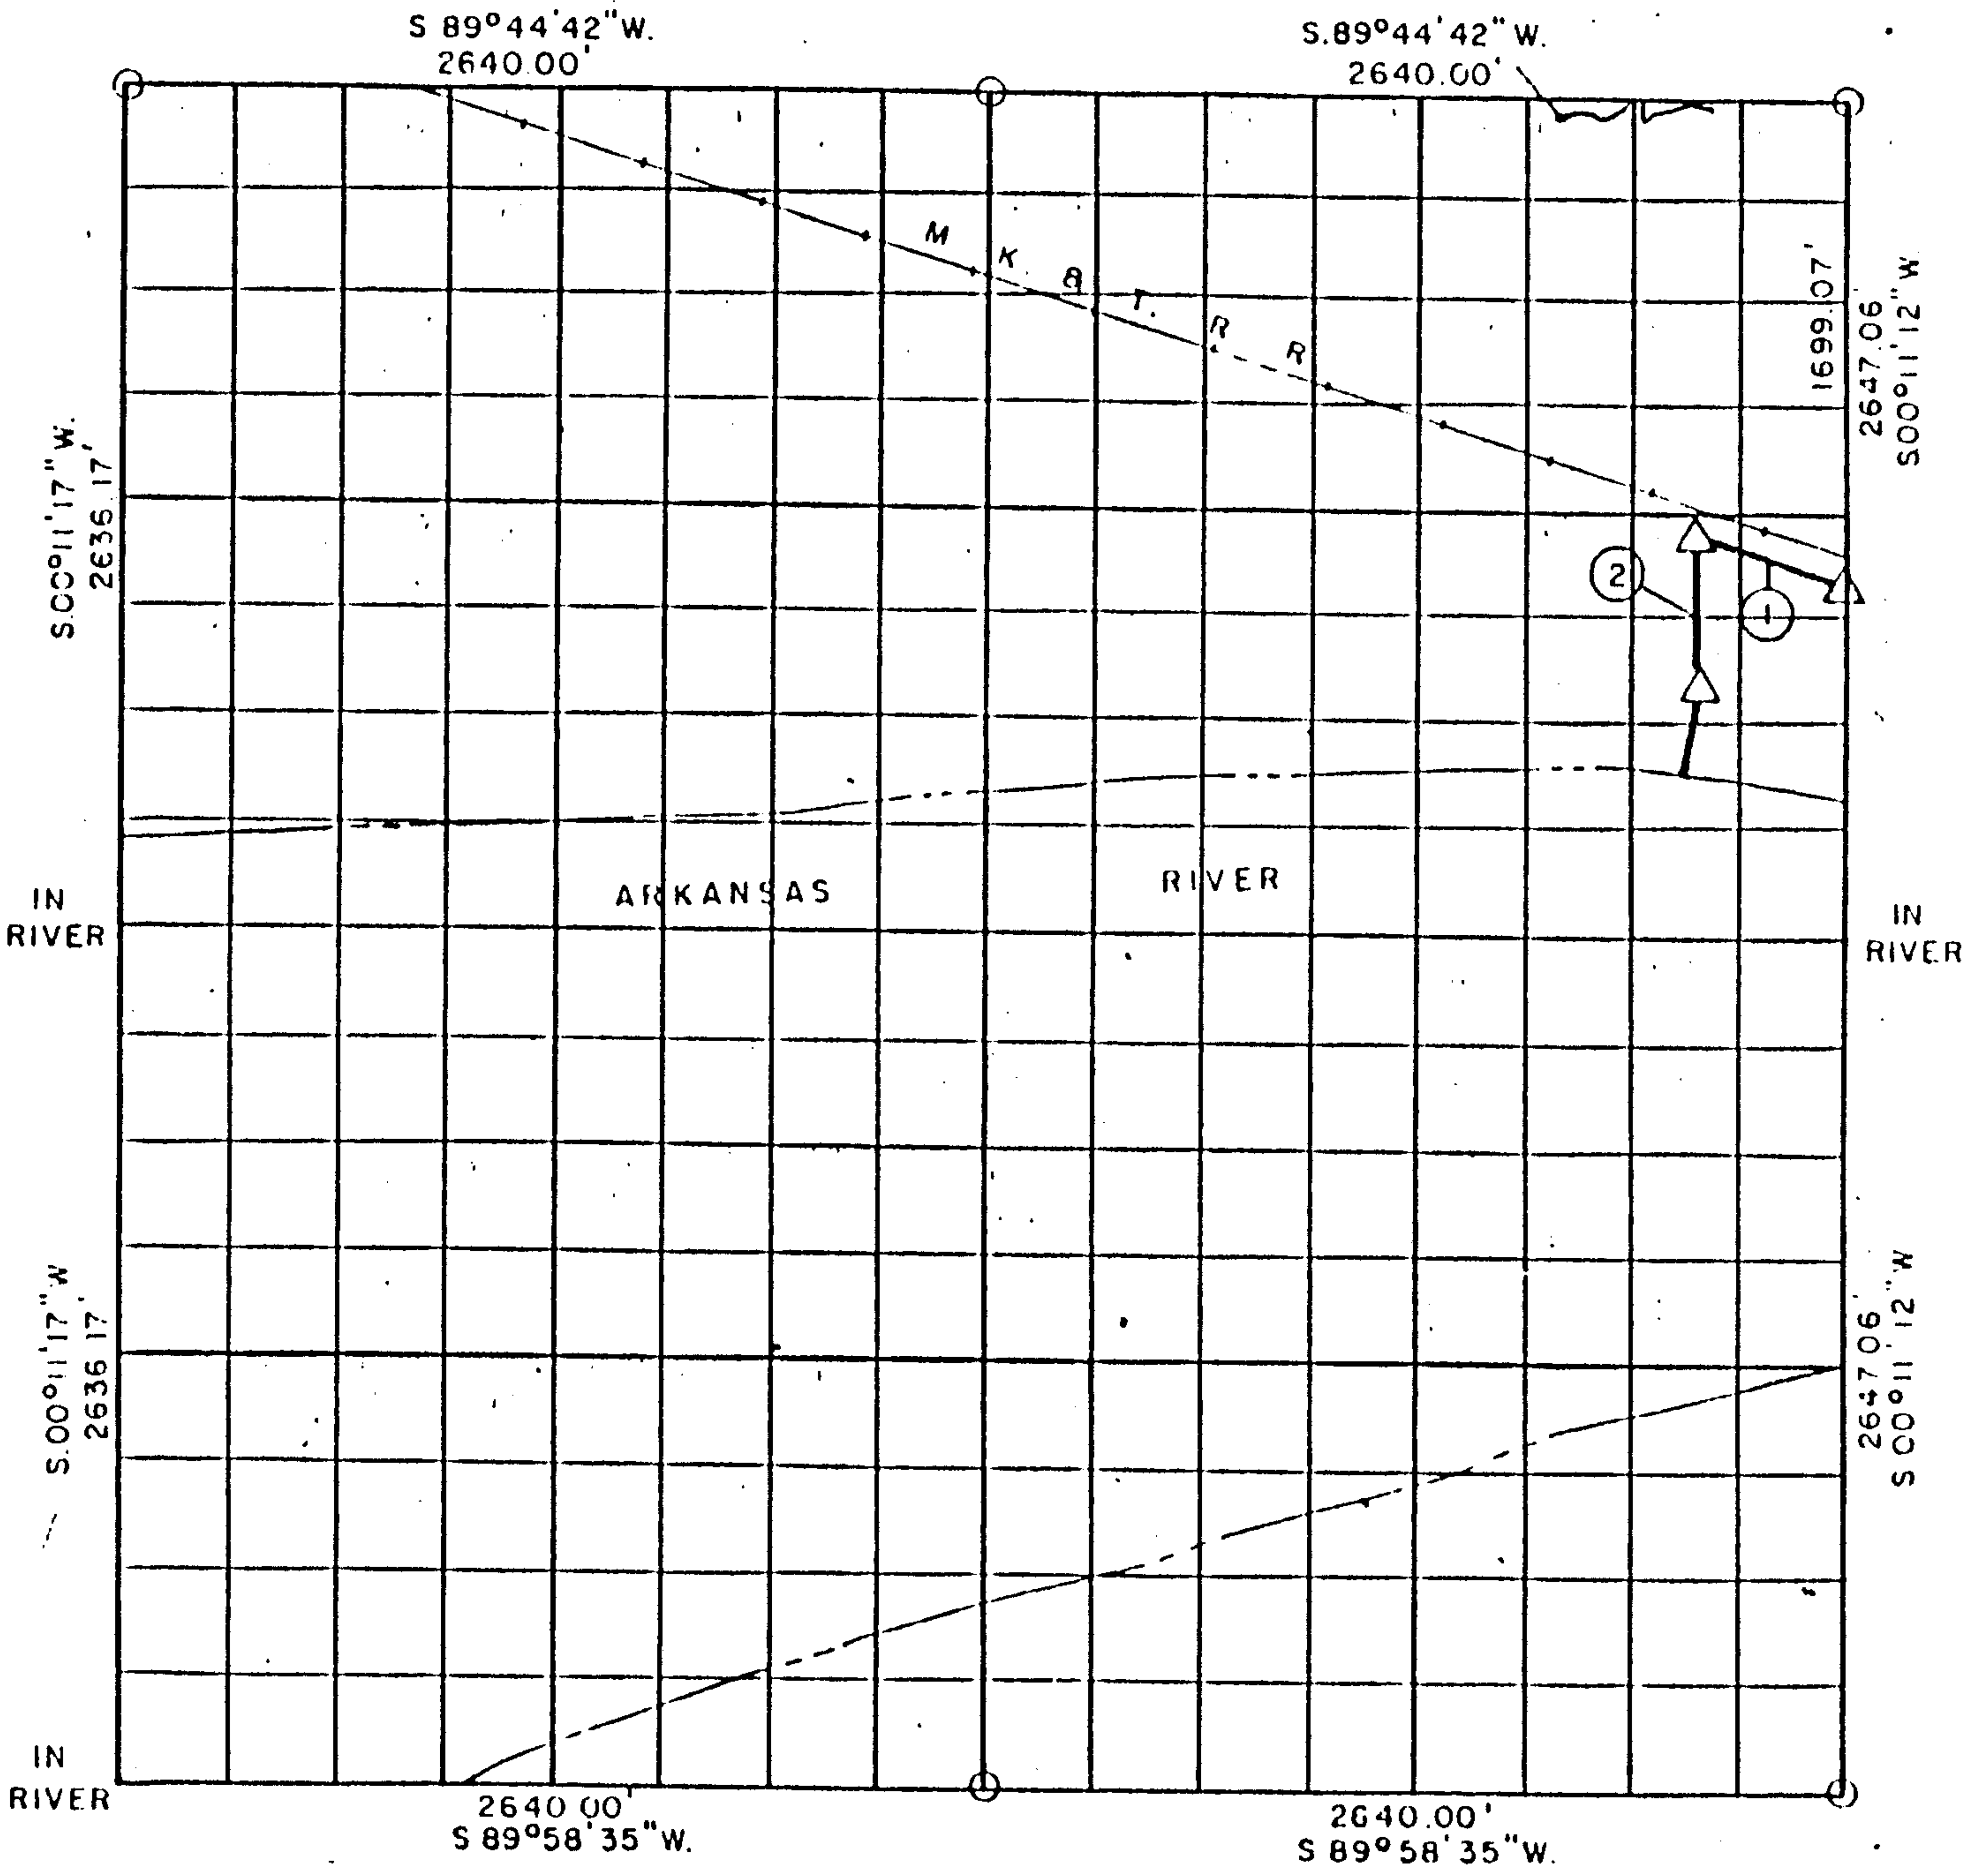

Course No.	Distance	Bearing	Course No.	Distance	Bearing
1	539.29'	N. 66° 25' 58" W.			
2	398.55'	S 00° 11' 12" W.			

**CERTIFICATE OF SURVEY**

Field Book No. A2930

Date: NOVEMBER, 1968

WE HEREBY CERTIFY THAT THE ABOVE PLAT IS A TRUE AND CORRECT REPRESENTATION OF THE SURVEY MADE IN SECTION 35, T. 16-N, R. 18-E, WAGONER COUNTY, OKLAHOMA.

**E.H. SCHMIDT & ASSOC., INC.**

Under the Supervision of

**U.S. ARMY ENGINEER DISTRICT, TULSA  
CORPS OF ENGINEERS**

- LEGEND**
- ▲ MONUMENT
  - ORIGINAL CORNER
  - IRON PIN
  - \* COMPUTED DISTANCE