


PARTIAL BOUNDARY SURVEYS FORT GIBSON LAKE, AREA "A" OKLAHOMA

Performed under Contract Number DACW56-77-C-0058
SEC. 14, T. 19 N., R. 18 E., COUNTY MAYES

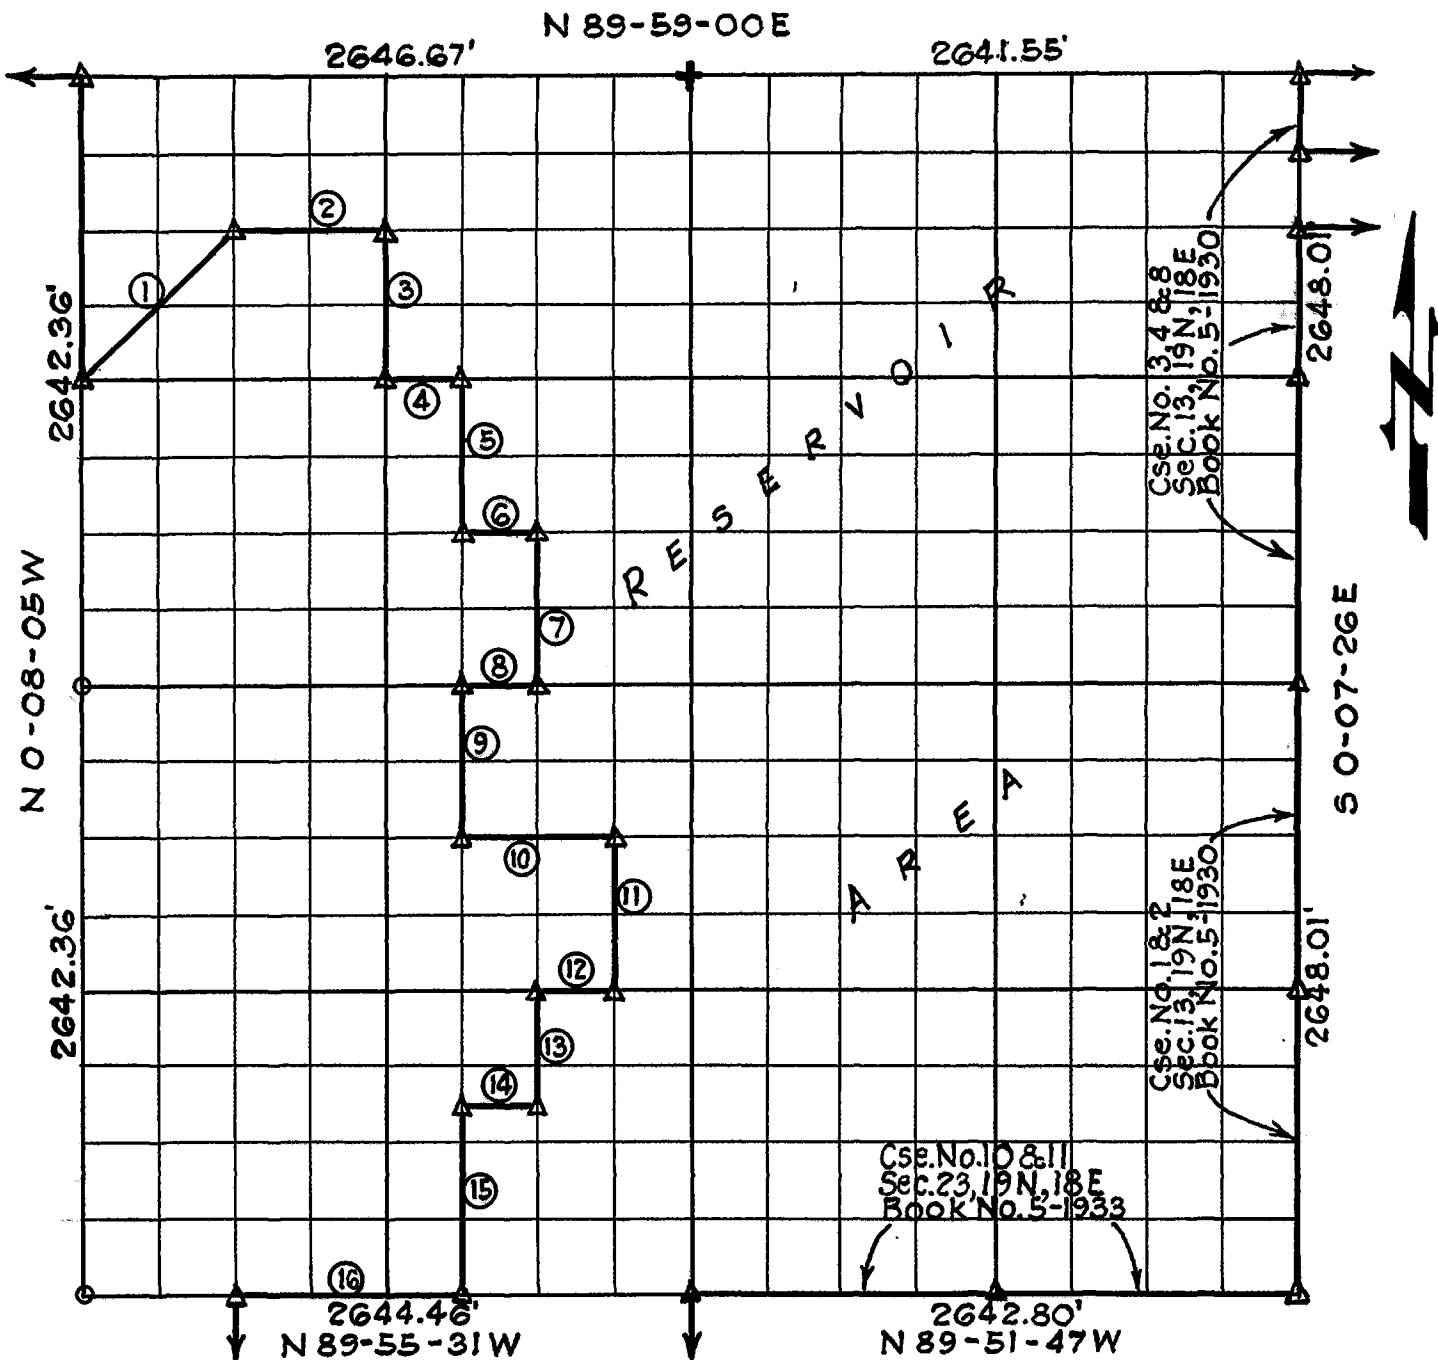

Course No.	Distance	Bearing	Course No.	Distance	Bearing
1	933.84'	N44-58-32E	11	660.89'	S0-06-50E
2	663.00'	N89-59-55E	12	330.63'	N89-56-25W
3	660.94'	S0-07-22E	13	495.64'	S0-07-01E
4	330.77'	S89-59-10E	14	330.60'	N89-56-05W
5	661.03'	S0-07-12E	15	826.01'	S0-07-12E
6	330.63'	S89-58-15E	16	991.67'	N89-55-31W
7	660.47'	S0-07-01E			
8	330.70'	N89-57-20W			
9	660.81'	S0-07-12E			
10	661.32'	S89-56-52E			

Certificate of Survey

I hereby certify that the above plat is a true and correct representation of the survey made in Section 14, T. 19 N., R. 18 E., Mayes County, Oklahoma


Charles J. Finklea
Charles J. Finklea
Registered Land Surveyor No. 35

Scale:- 1:10,000
Date:- May 1977
Field Book No. 5-1931

Sheet 1 of 2


Legend

- △ Monument
- Orig. Corner
- Iron Pin
- ▲ Mon. by O.H.D.

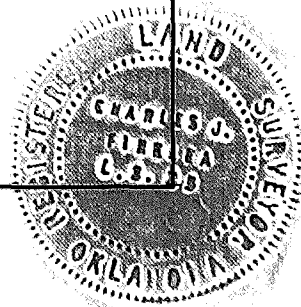


SECTION AND QUARTER SECTION CORNER REFERENCES FOR SECTION 14, T.19N., R.18E., COUNTY MAYES


N.W. CORNER

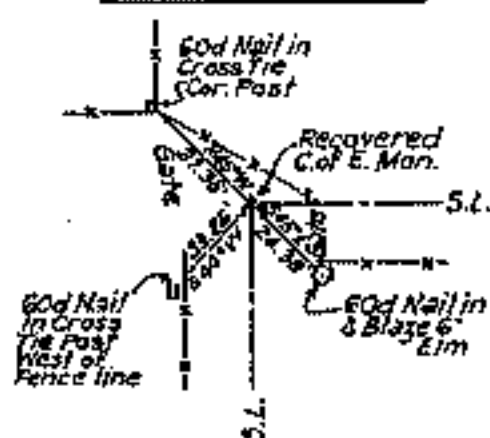

NORTH 1/4 COR.

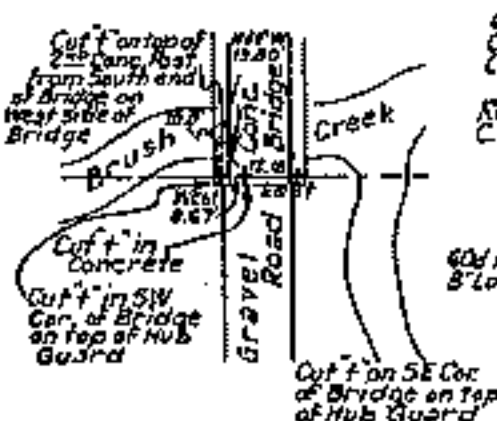


N.E. CORNER

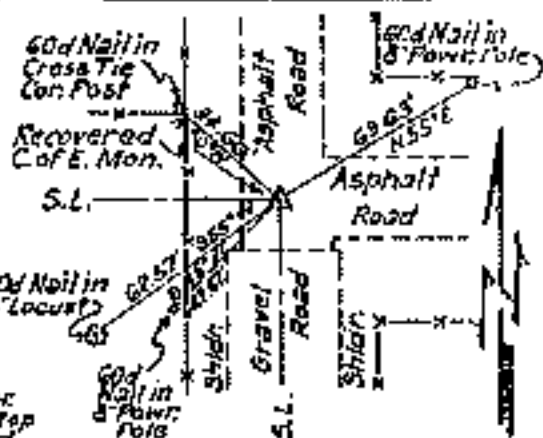


WEST 1/4 COR.




EAST 1/4 COR.

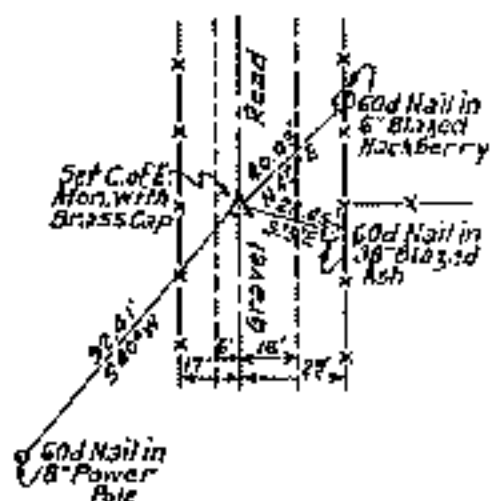


S.W. CORNER

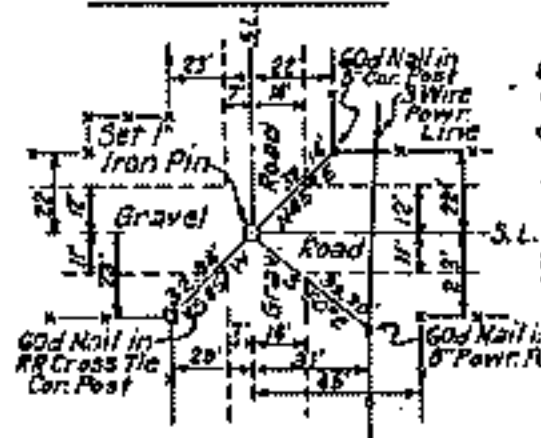

SOUTH 1/4 COR.

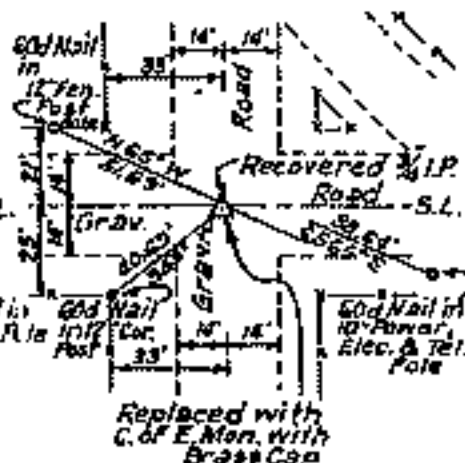

S.E. CORNER

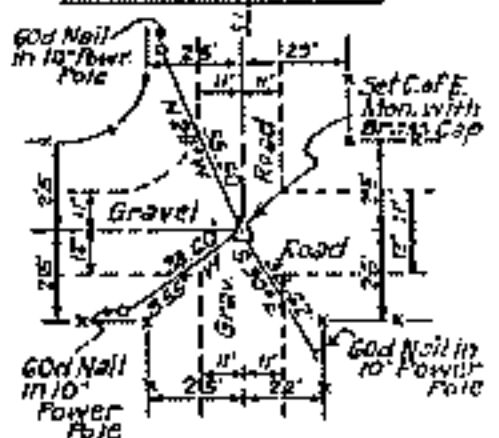

Certificate of Survey

I hereby certify that the above plat is a true and correct representation of the survey made in Sec. 14, T. 19 N., R. 18 E., Mayes County, Oklahoma

Charles J. Finklea
Charles J. Finklea

Sheet 2 of 2

Scale: - 1" = 50'
Date: - May 1977
Field Book No. 5-1931

Legend

- △ Monument
- Orig. Corner
- Iron Pin
- ▲ Mon. by O.L.H.

