

PARTIAL BOUNDARY SURVEY
FORT GIBSON LAKE, AREA "H"
GRAND RIVER, OKLAHOMA


Performed Under Contract Number DACW 56-72-C-0117

Sec. 29

T-20-N

R-19-E

Mayes County

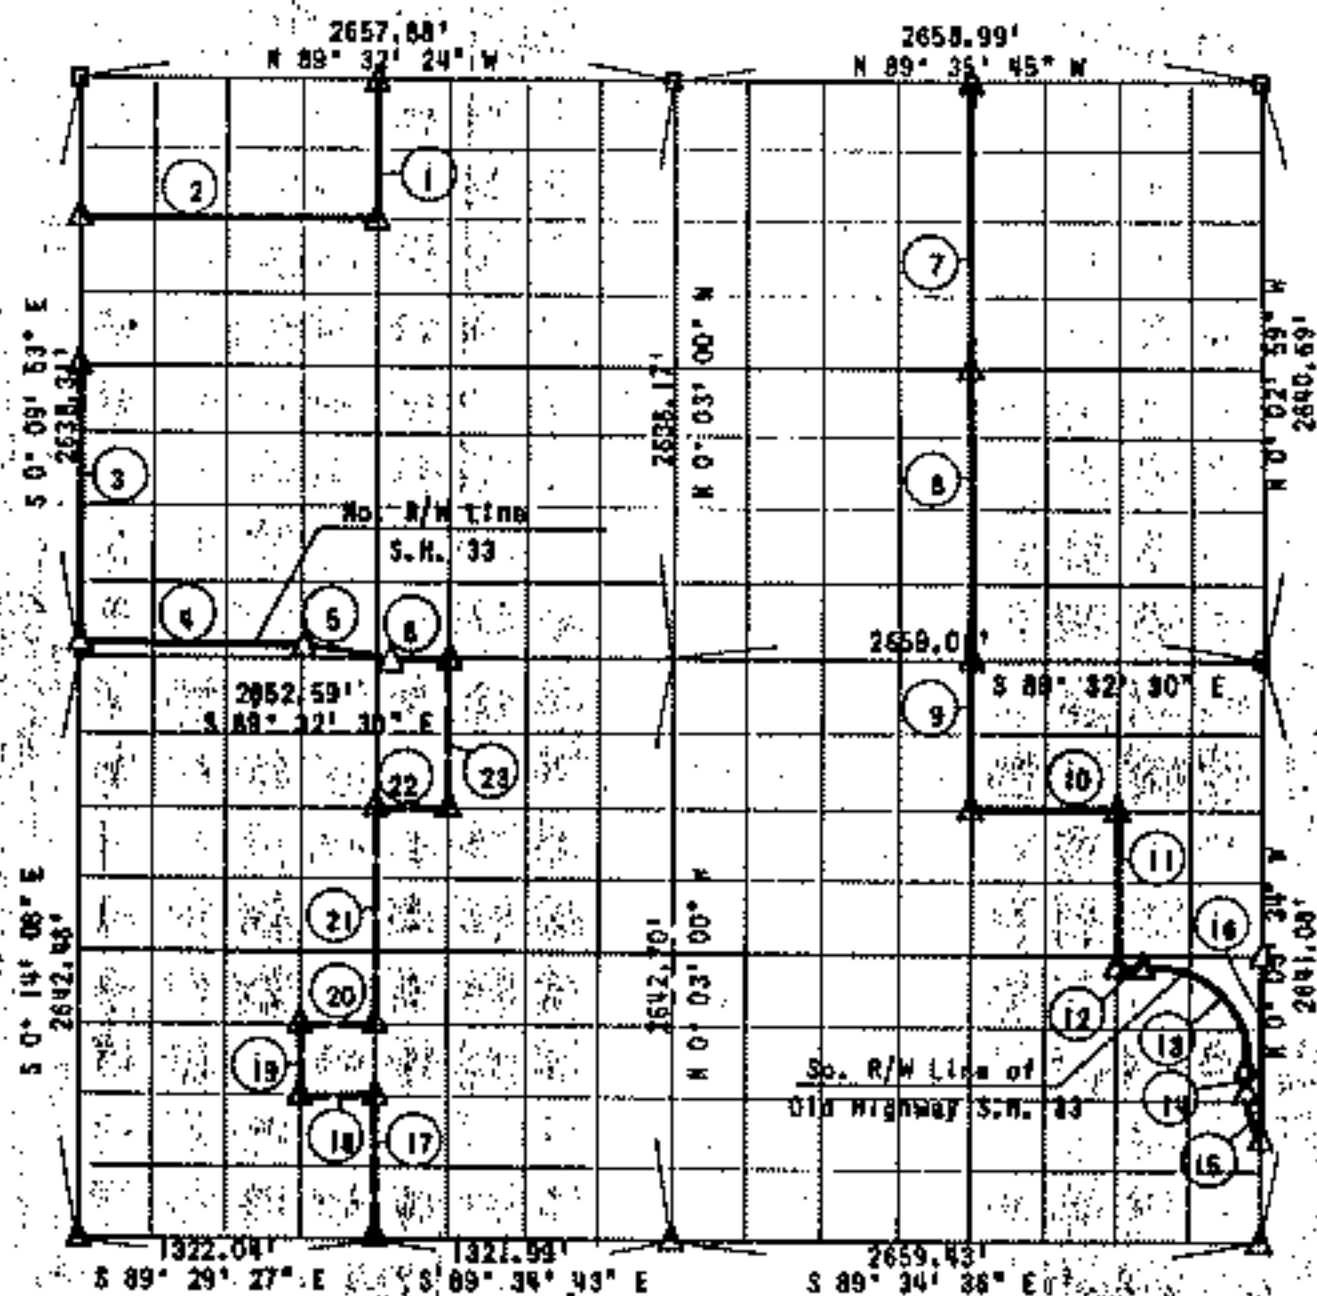

Course No.	Distance	Bearing	Course No.	Distance	Bearing
1	658.41'	N 00° 06' 26\" W	13A	775.52'	S 44° 09' 10\" E Long
2	1328.20'	S 89° 32' 25\" E	14	102.07'	S 00° 14' 14\" E
3	1319.15'	S 00° 09' 53\" E	15	231.18'	R = 641.18'
4	959.52'	S 88° 51' 43\" E	15A	229.93'	S 10° 33' 58\" E Long
5	425.18'	R = 1613.09'	16	887.78'	N 00° 05' 34\" W
6	236.73'	S 89° 32' 30\" E	17	660.99'	N 00° 09' 00\" W
7	1319.71'	S 00° 02' 59\" E	18	330.70'	S 89° 34' 40\" E
8	1319.71'	S 00° 02' 59\" E	19	330.56'	N 00° 10' 40\" W
9	660.47'	S 00° 03' 17\" E	20	330.64'	S 89° 34' 20\" E
10	654.96'	S 89° 33' 01\" E	21	991.49'	N 00° 09' 00\" W
11	665.93'	S 00° 03' 25\" E	22	331.26'	S 89° 33' 10\" E
12	82.95'	S 88° 04' 06\" E	23	660.91'	N 00° 07' 30\" W
13	857.00'	R = 559.06'	*54	423.95'	S 84° 22' 43\" E Long

Certificate of Survey

Field Book No. 5-1852 & 5-1397

Date: September 29, 197

I, hereby certify that the above plat is a true and correct representation of the survey made in Section 29, T20N, R19E, Mayes County, Oklahoma.

SULLIVAN & GILBERT, INC.
Consulting Engineers

Under the supervision of

U.S. ARMY ENGINEER
TULSA DISTRICT
CORPS OF ENGINEERS

LEGEND

- △ Monument
- Original Corner
- Iron Pin
- Hwy. R/W Marker

[Signature]

FORT GIBSON LAKE

GRAND RIVER, OKLAHOMA

SECTION AND QUARTER SECTION CORNER

REFERENCES FOR


SECTION 29, T 20 N, R 10 E

CHEROKEE COUNTY

N.W. SECTION CORNER

NO. 1/4 CORNER

N.E. SECTION CORNER

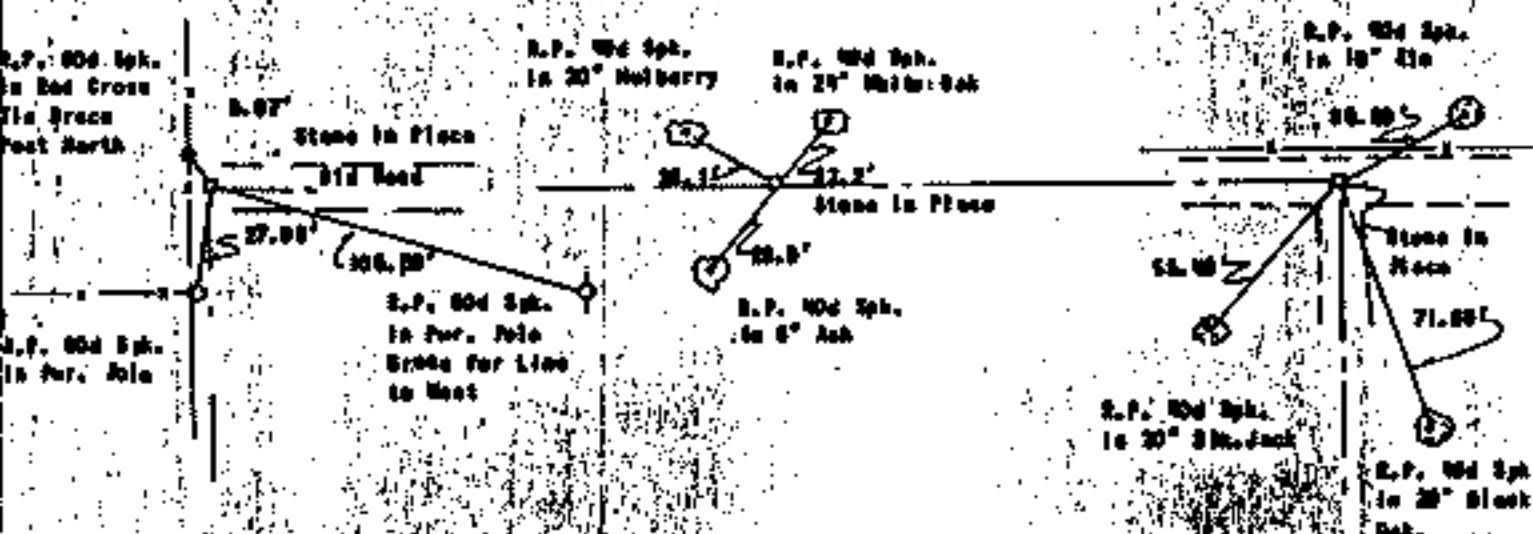

WEST 1/4 CORNER


EAST 1/4 CORNER



S.W. SECTION CORNER

SO. 1/4 CORNER

S.E. SECTION CORNER

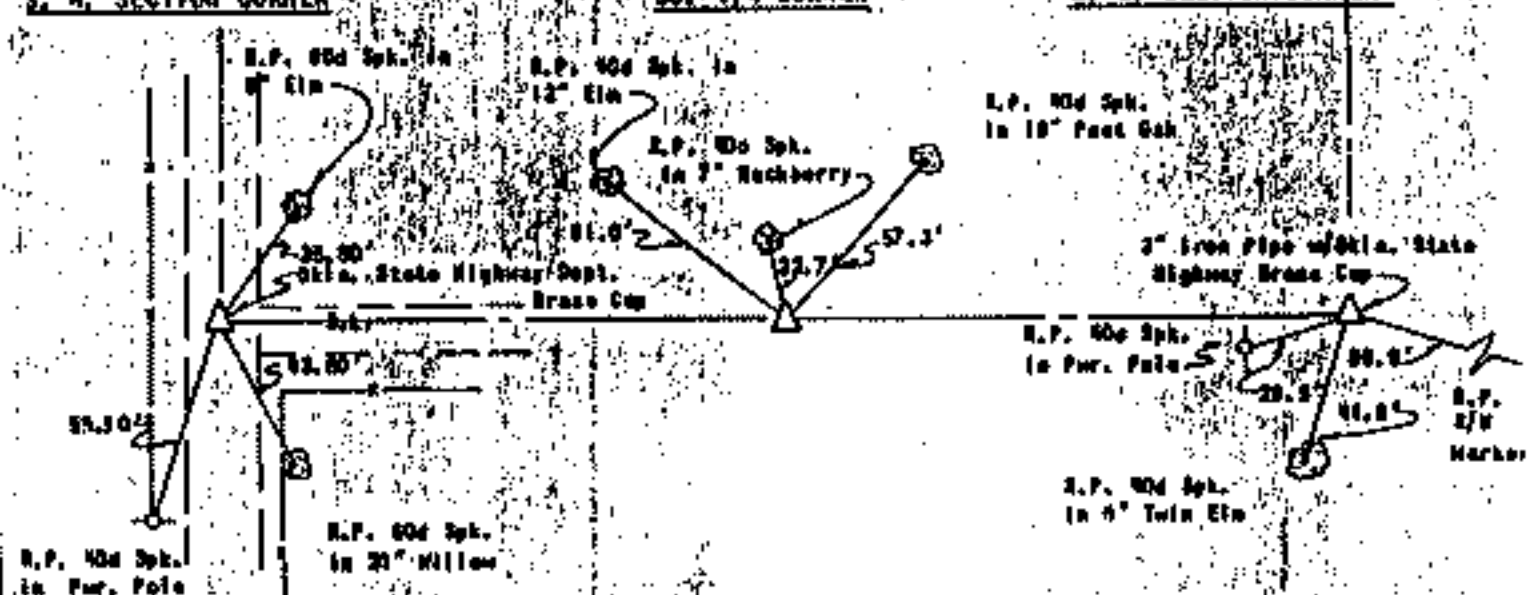

Scale: 1\"/>

FORT GIBSON LAKE
GRAND RIVER, OKLAHOMA

SECTION AND QUARTER SECTION CORNER

REFERENCES FOR


SECTION 29, T 20 N, R 19 E

CHEROKEE COUNTY

W. SECTION CORNER

NO. 1/4 CORNER


N.E. SECTION CORNER

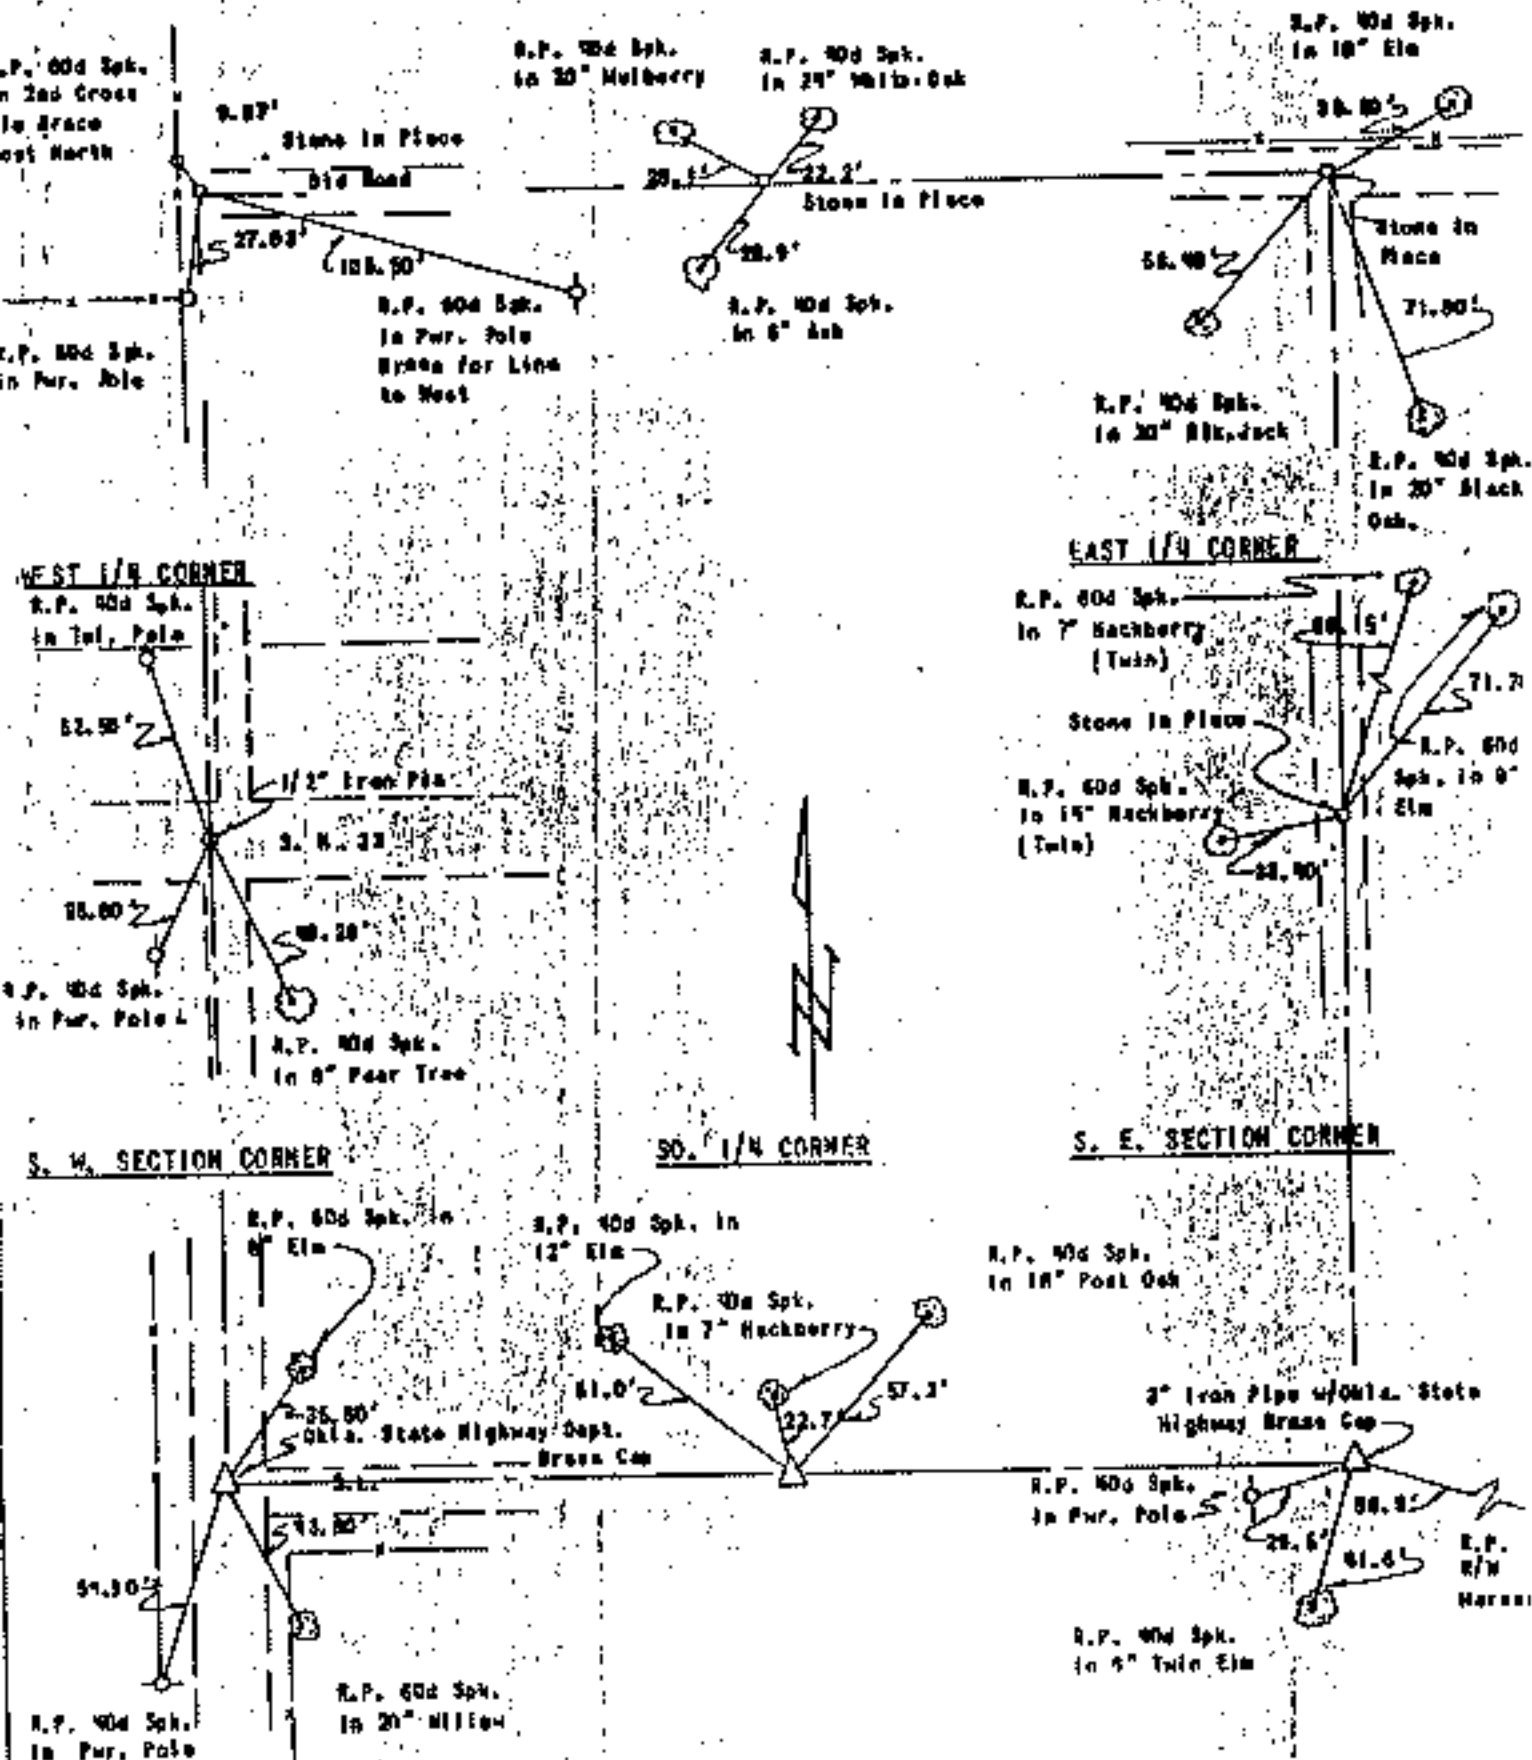

DISPOSAL TRACT SURVEY PLAT
FT. GIBSON DAM & RESERVOIR
LAKE FT. GIBSON, OKLA.

SEC. 29 , T 20 N , R 19 E, COUNTY MAYES

PARCEL NO. 65 Performed Under Contract No. DACA56-88-D-0050

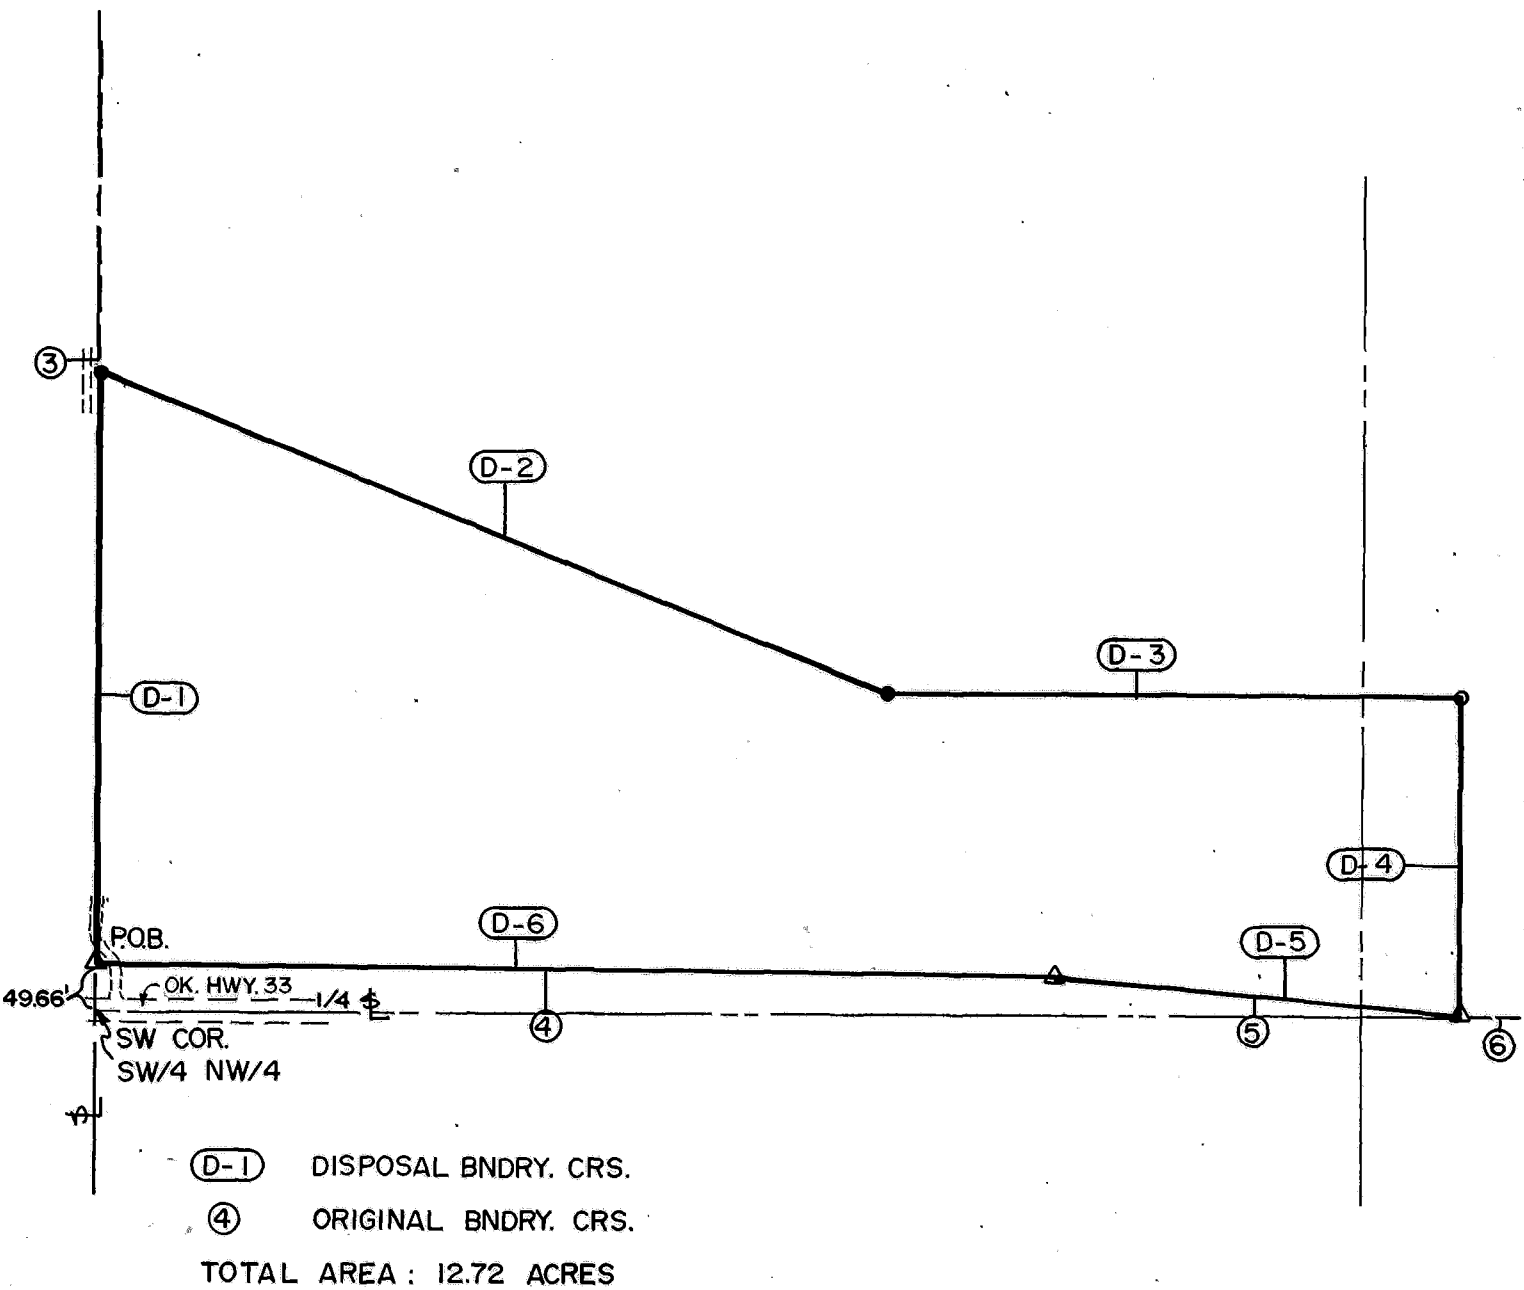

SCALE 1" = 200'

Course No.	Distance	Bearing	Course No.	Distance	Bearing
D-1	609.57	N 00°09'53" W			
D-2	899.47	S 68°01'46" E			
D-3	587.83	S 89°31'53" E			
D-4	329.90	S 00°16'48" E			
D-5	423.94	N 84°22'27" W			
D-6	1000.12	N 88°50'56" W			

Field Book No. 5-1852 Date JAN., 1989

CERTIFICATE OF SURVEY ENTZ ENGINEERING & ASSOCIATES INC. AND
I Hereby Certify That The HUFFMAN SURVEYING CO., INC.
Above Plot is a True and Correct
Representation of the Survey
Made in Sec 29 T 20 N, R 19 E.
A Joint Venture
for
U.S. ARMY ENGINEER DISTRICT, TULSA
CORPS OF ENGINEERS

— LEGEND —

Δ MONUMENT
□ ORIGINAL CORNER
○ IRON PIN/CAP

Ron Huffman
Ron Huffman L.S. 4020