


SEC. 2 T-23 -N R-16 -E COUNTY ROGERS

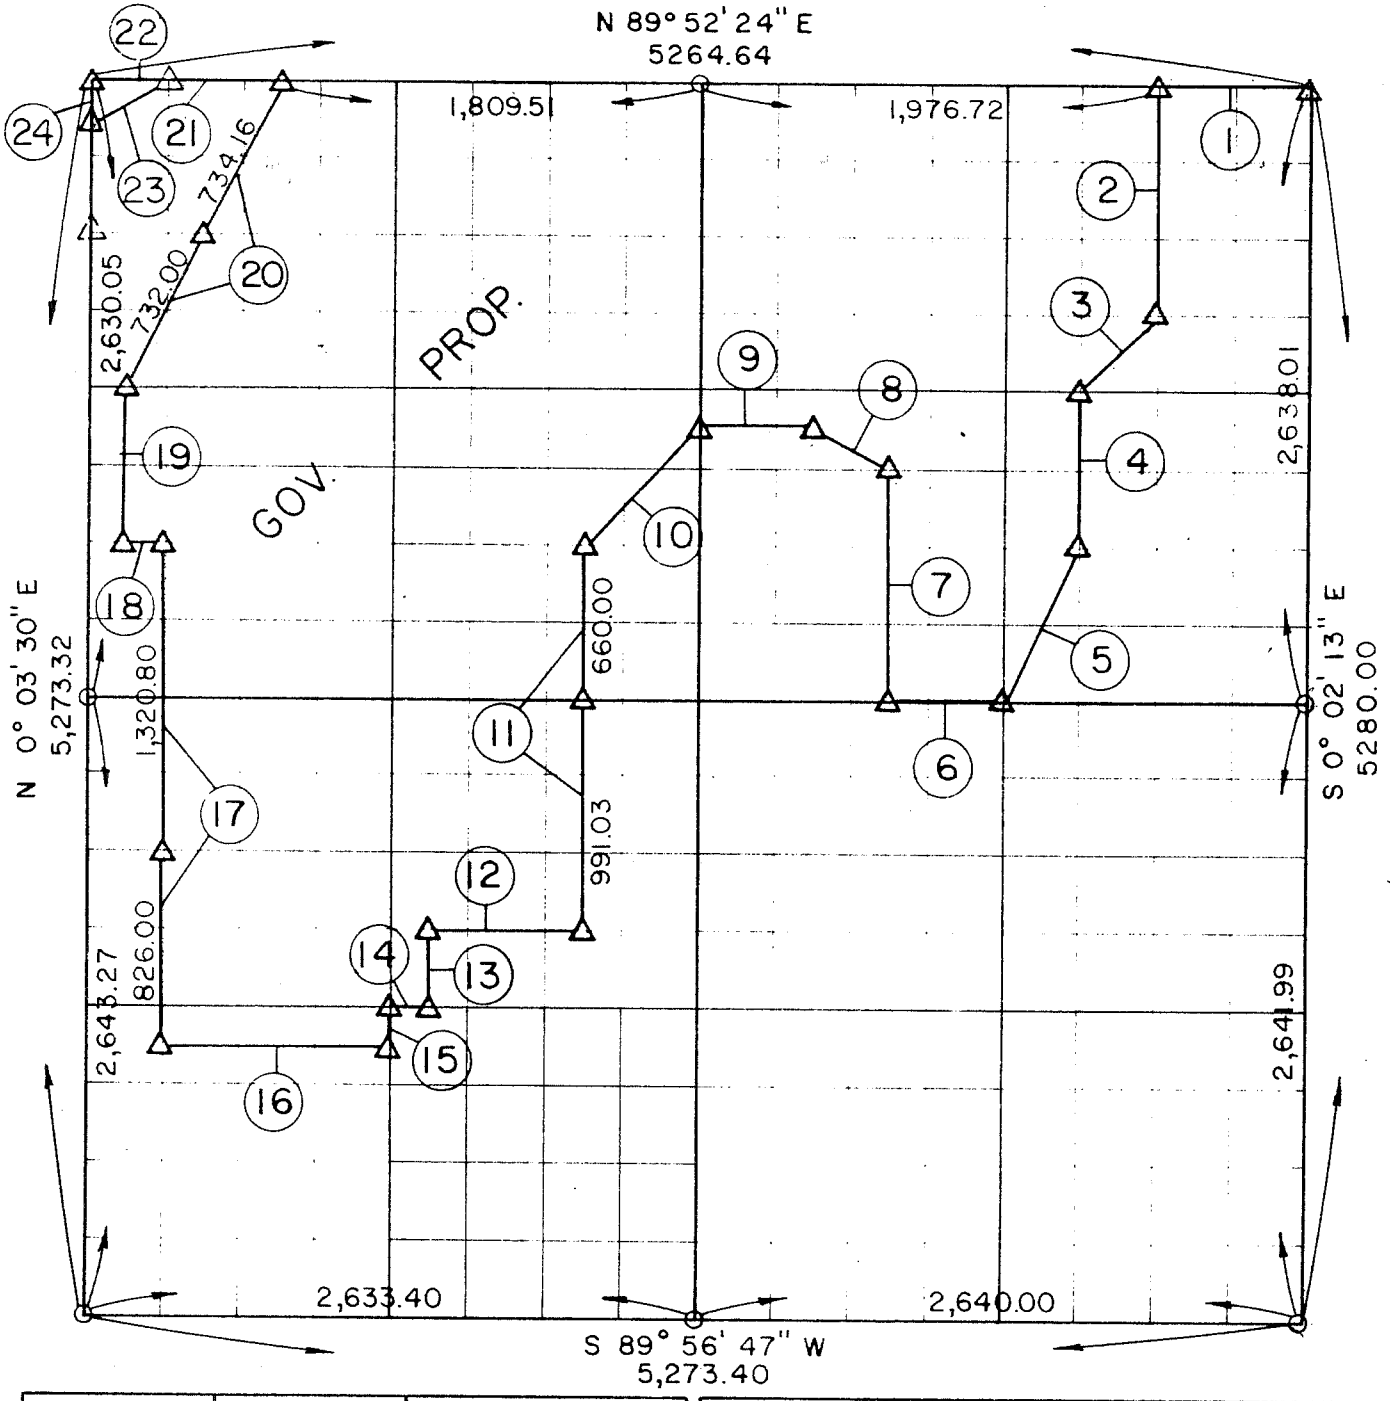

COURSE NUMBER	DISTANCE	BEARING	COURSE NUMBER	DISTANCE	BEARING
1	658.91	S89°58'24"W	12	659.65	S89°57'04"W
2	989.81	S0°01'32"E	13	330.36	S0°01'38"W
3	464.46	S45°12'19"W	14	164.93	S89°56'28"W
4	660.00	S0°01'14"E	15	165.19	S0°02'09"W
5	737.75	S26°32'24"W	16	984.69	S89°56'25"W
6	494.59	S89°57'31"W	17	2146.80	N 0° 03' 12"E
7	990.00	N 0° 00' 23"W	18	164.00	S 89° 57' 27"W
8	368.59	N 63° 24' 34"W	19	660.00	N 0° 03' 21"E
9	494.40	S 89° 57' 48"W	20	1466.16	N 26° 34' 12"E
10	699.67	S 44° 58' 00"W	21	489.50	S 89° 52' 24"W
11	1651.03	S 0° 00' 57"W	22	330.00	N 89° 52' 24"E
			23	369.43	N 63° 20' 32"E
			24	165.00	N 0° 03' 30"E

BOOK NO. C-229

Handwritten signature

LEGEND

- △ MONUMENT
- ORIGINAL STONE
- IRON PIN