

200229

PLAT OF BOUNDARY SURVEY


At Nowata, Nowata County, Oklahoma
I hereby certify that this instrument
was Filed for Record in the office of
the County Clerk on

DEC 29 1964

at 10:10 o'clock... A.M., and duly
recorded in Record 433, Page 293
LOIS O. HINDMAN, County Clerk
By *Helma R. ...* Deputy

OOLOGAH RESERVOIR, VERDIGRIS RIVER,
SEC. 6, T25 N-R 17 E
NOWATA COUNTY, OKLAHOMA

SCALE 6 INCHES = 1 MILE

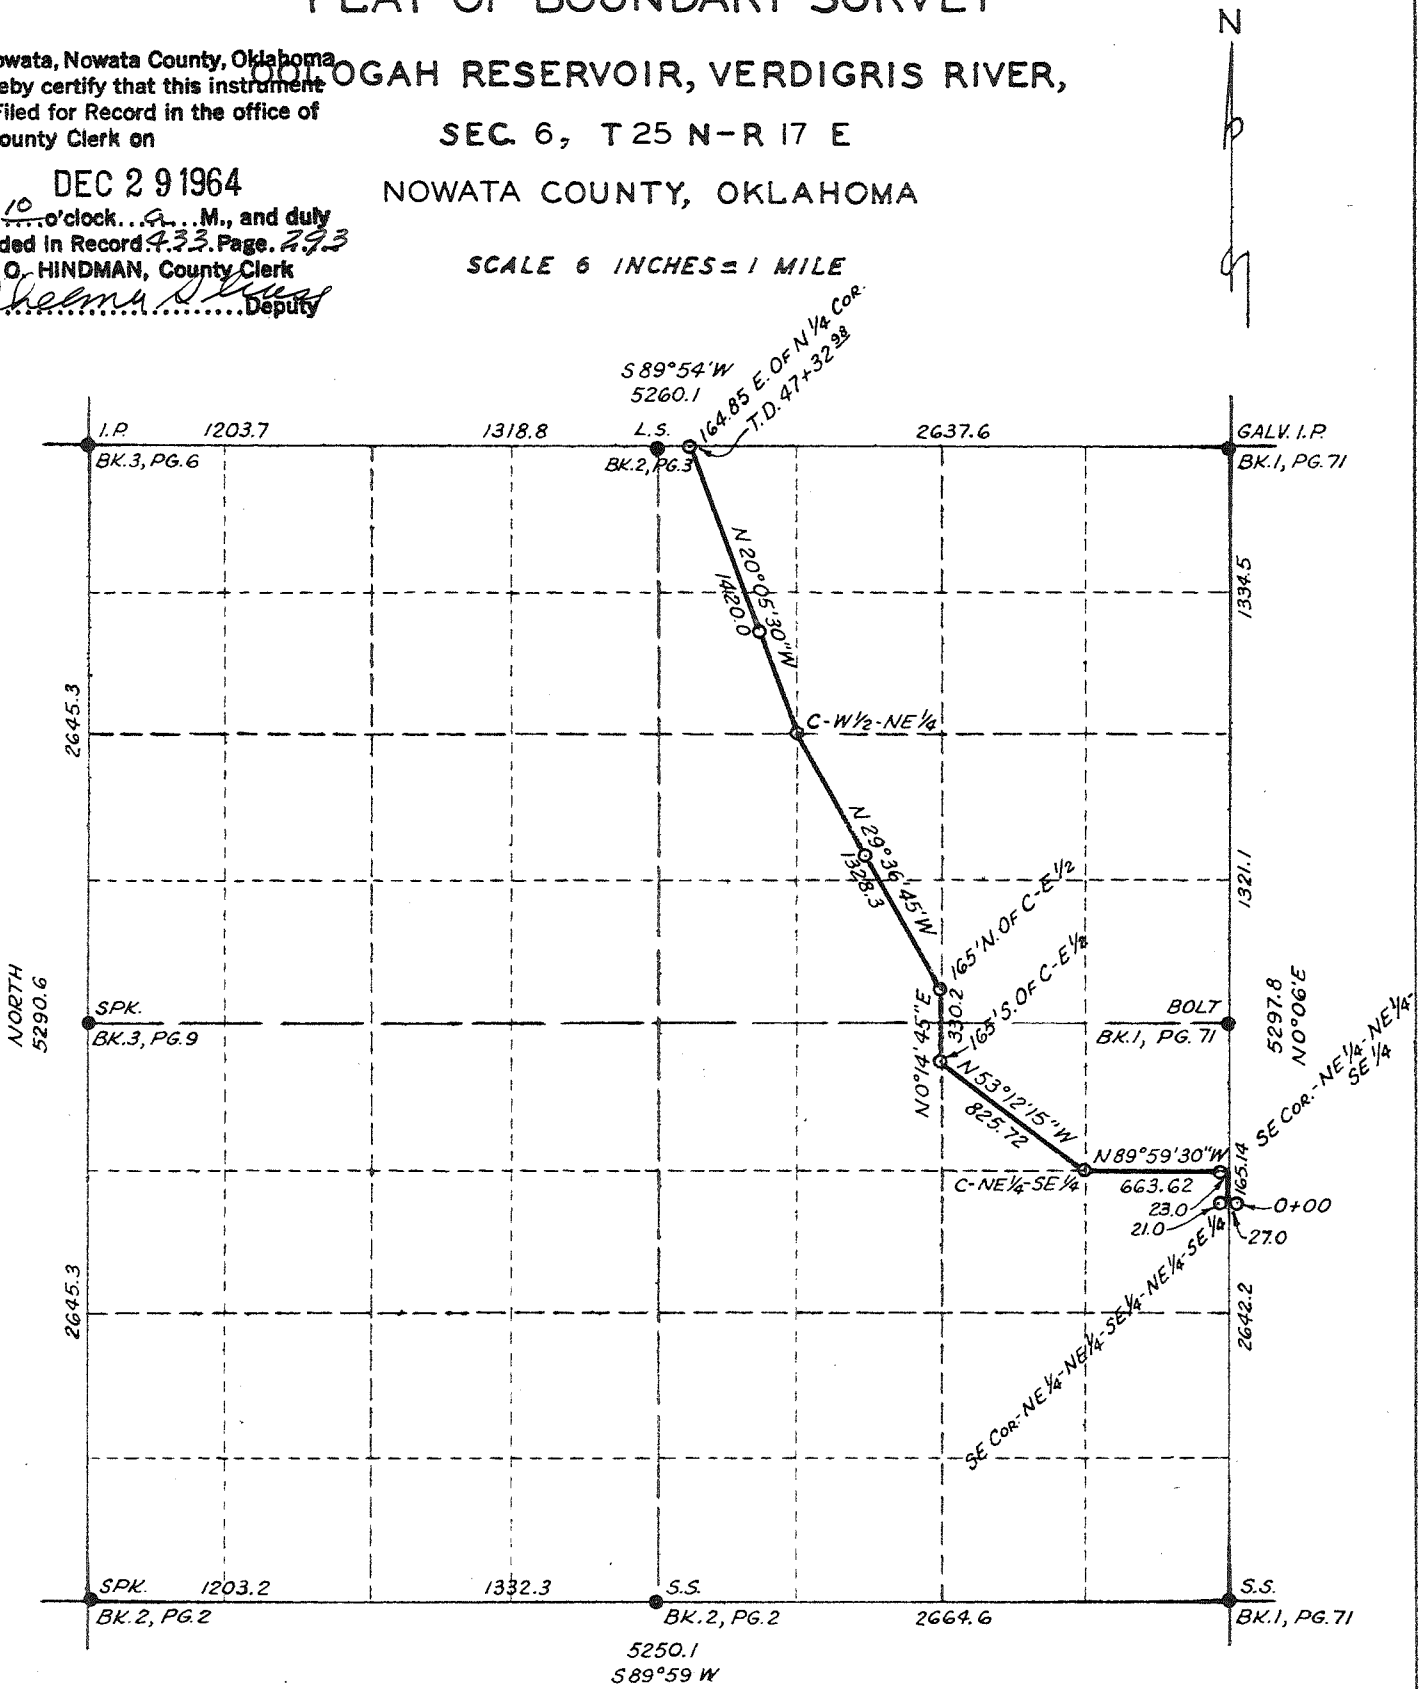

CERTIFICATE OF SURVEY

I, W. R. Meeks, a competent land surveyor and the duly elected Surveyor for Nowata County, Oklahoma, do hereby certify that I have accurately surveyed and staked the boundary line of the OOLOGAH RESERVOIR, VERDIGRIS RIVER, in SEC. 6, T25 N--R17 E, Nowata County, Oklahoma, according to the deeds of record thereof, and specifically described as follows:

Bearings, distances, corner descriptions and total length of boundary line shown on plat.

Survey recorded in Nowata County Field Book No. 2, Pages, 1 to 10, inclusive.

0-181

I further certify that the above plat and description are true and correct representations of said survey.

Witness my hand and seal this 23rd. day of December, 1964

W. R. Meeks
NOWATA COUNTY SURVEYOR

x