


PARTIAL BOUNDARY SURVEYS

TENKILLER LAKE  
ILLINOIS RIVER, OKLAHOMA

Performed Under Contract Number DACW56-72-C-0011


SEC 11 T-15 - N R-23 - E COUNTY CHEROKEE

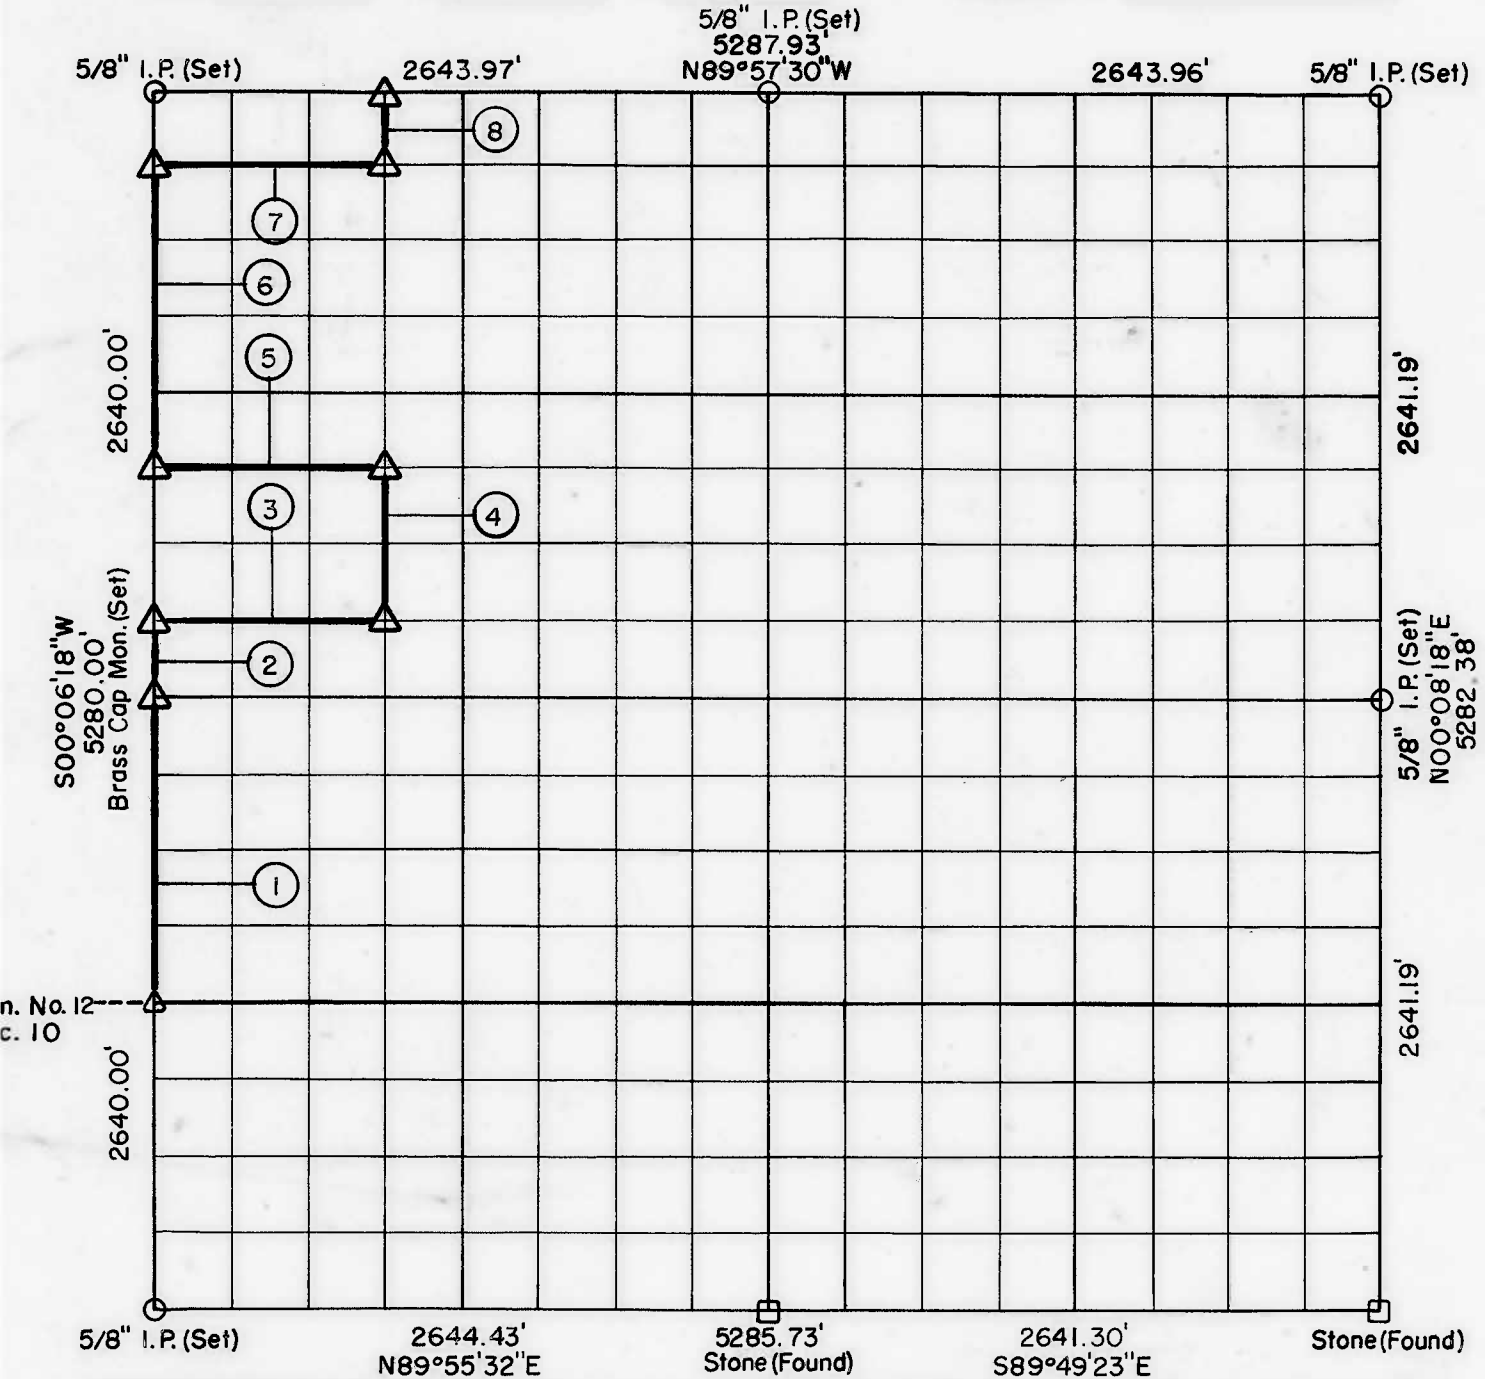

Course No.	Distance	Bearing	Course No.	Distance	Bearing
1	1320.00'	N00°06'18"E			
2	330.00'	N00°06'18"E			
3	991.57'	S89°57'15"E			
4	660.06'	N00°06'18"E			
5	991.53'	N89°57'19"W			
6	1320.00'	N00°06'18"E			
7	991.50'	S89°57'27"E			
8	330.03'	N00°06'18"E			

CERTIFICATE OF SURVEY Field Book No. 4-281 Date: DECEMBER, 1971

HEREBY CERTIFY THAT THE ABOVE PLAT IS A TRUE AND CORRECT REPRESENTATION OF THE SURVEY MADE IN SECTION 11, T 15 N, R 23 E, CHEROKEE COUNTY, OKLAHOMA.

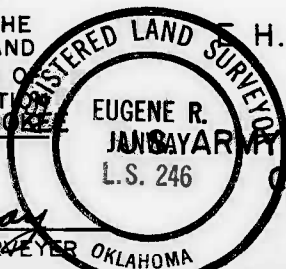

H. SCHMIDT CORPORATION  
Under the Supervision of  
EUGENE R. JANWAY  
ENGINEER DISTRICT, TULSA  
CORPS OF ENGINEERS  
SHEET 1 of 1

- LEGEND
- Δ MONUMENT
  - ORIGINAL CORNER
  - IRON PIN
  - \* COMPUTED DISTANCE


*Eugene R. Janway*  
REGISTERED LAND SURVEYER OKLAHOMA

TENKILLER LAKE  
ILLINOIS RIVER, OKLAHOMA


SECTION AND QUARTER SECTION CORNER  
REFERENCES FOR

SEC.-11, T15N, R23E COUNTY-CHEROKEE


N.W. CORNER

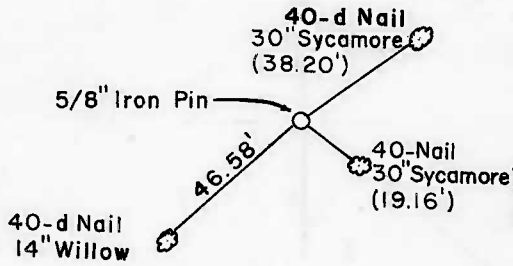


NORTH 1/4 CORNER

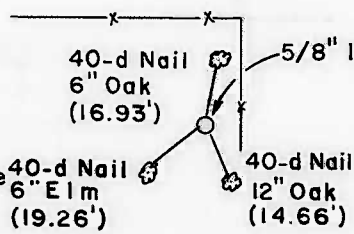



N.E. CORNER

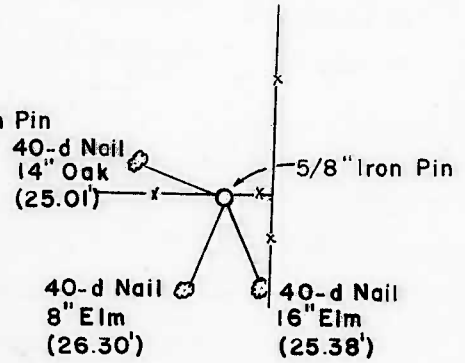


WEST 1/4 CORNER

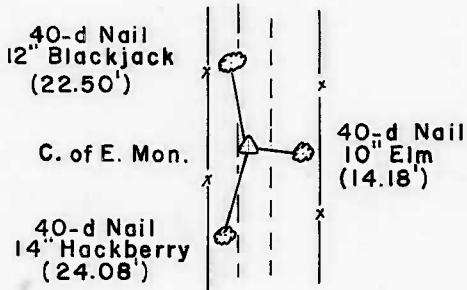


EAST 1/4 CORNER

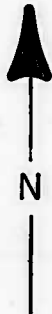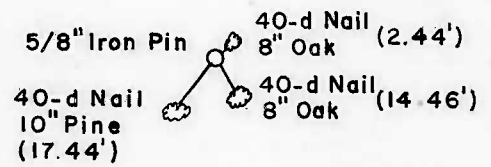


S.W. CORNER

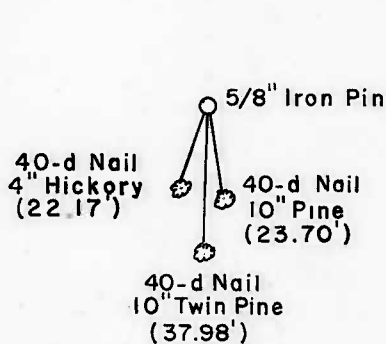

SOUTH 1/4 CORNER

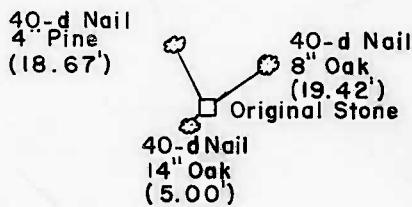

S.E. CORNER

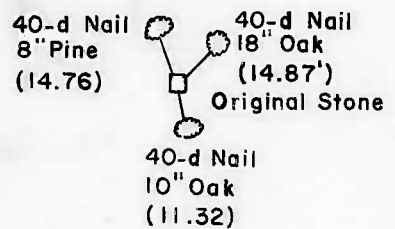

Scale: 1" = 50'

Date: December 1971  
Field Book No. 4-281

LEGEND

- △ - Monument
- - Original Corner
- - Iron Pin